


ELEVATIONS


14028

ISSUED: 04/02/15  
DWG BY: MLR  
CKD BY: LDD  
REVISIONS  
27 JULY 2015

SHEET NO.  
A-3  
OF

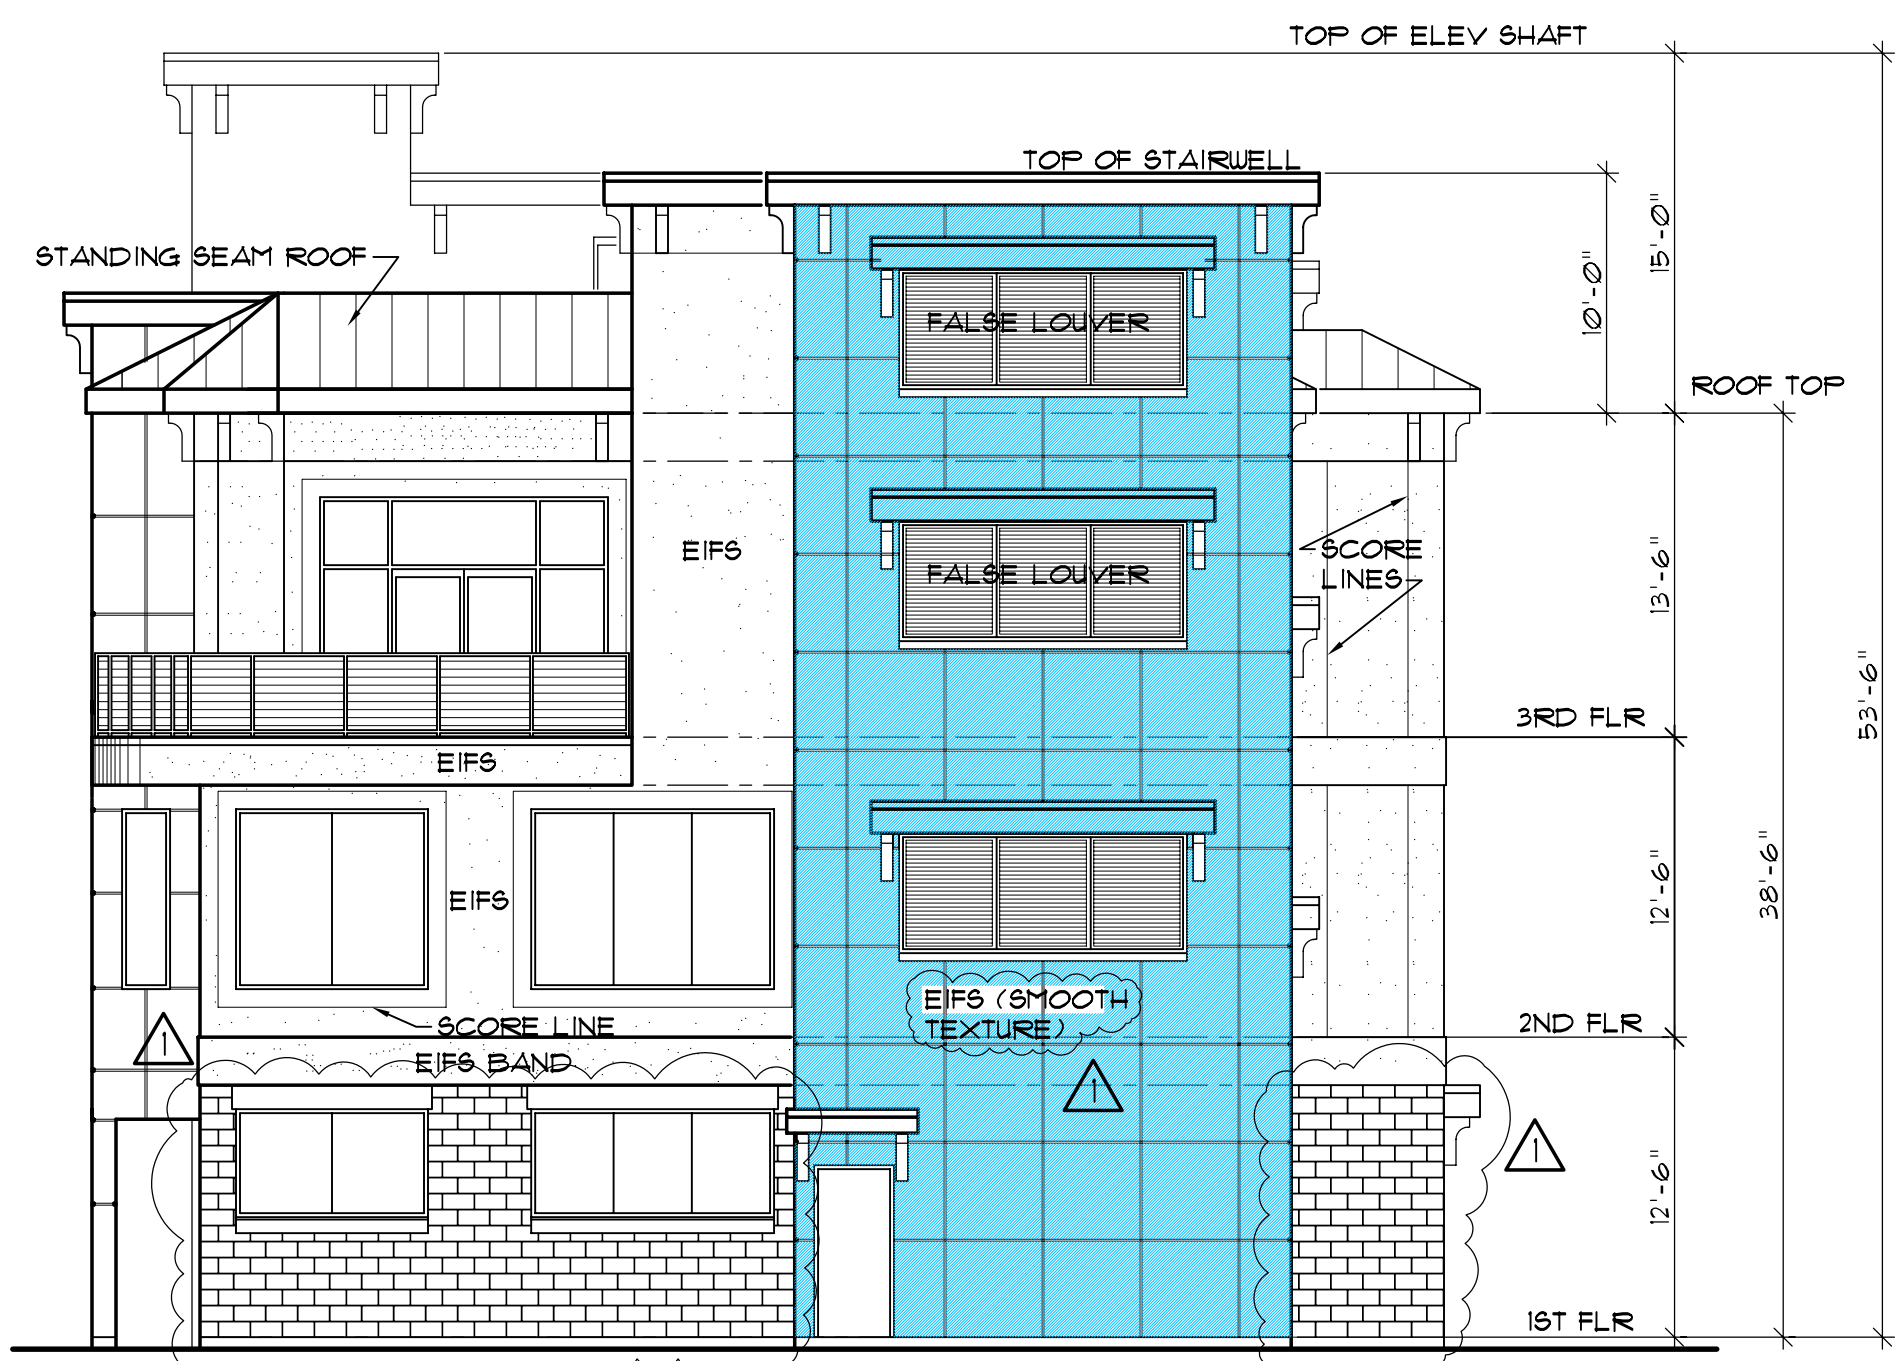


4 WEST ELEVATION  
A-3 SCALE: 1/8" = 1'-0"

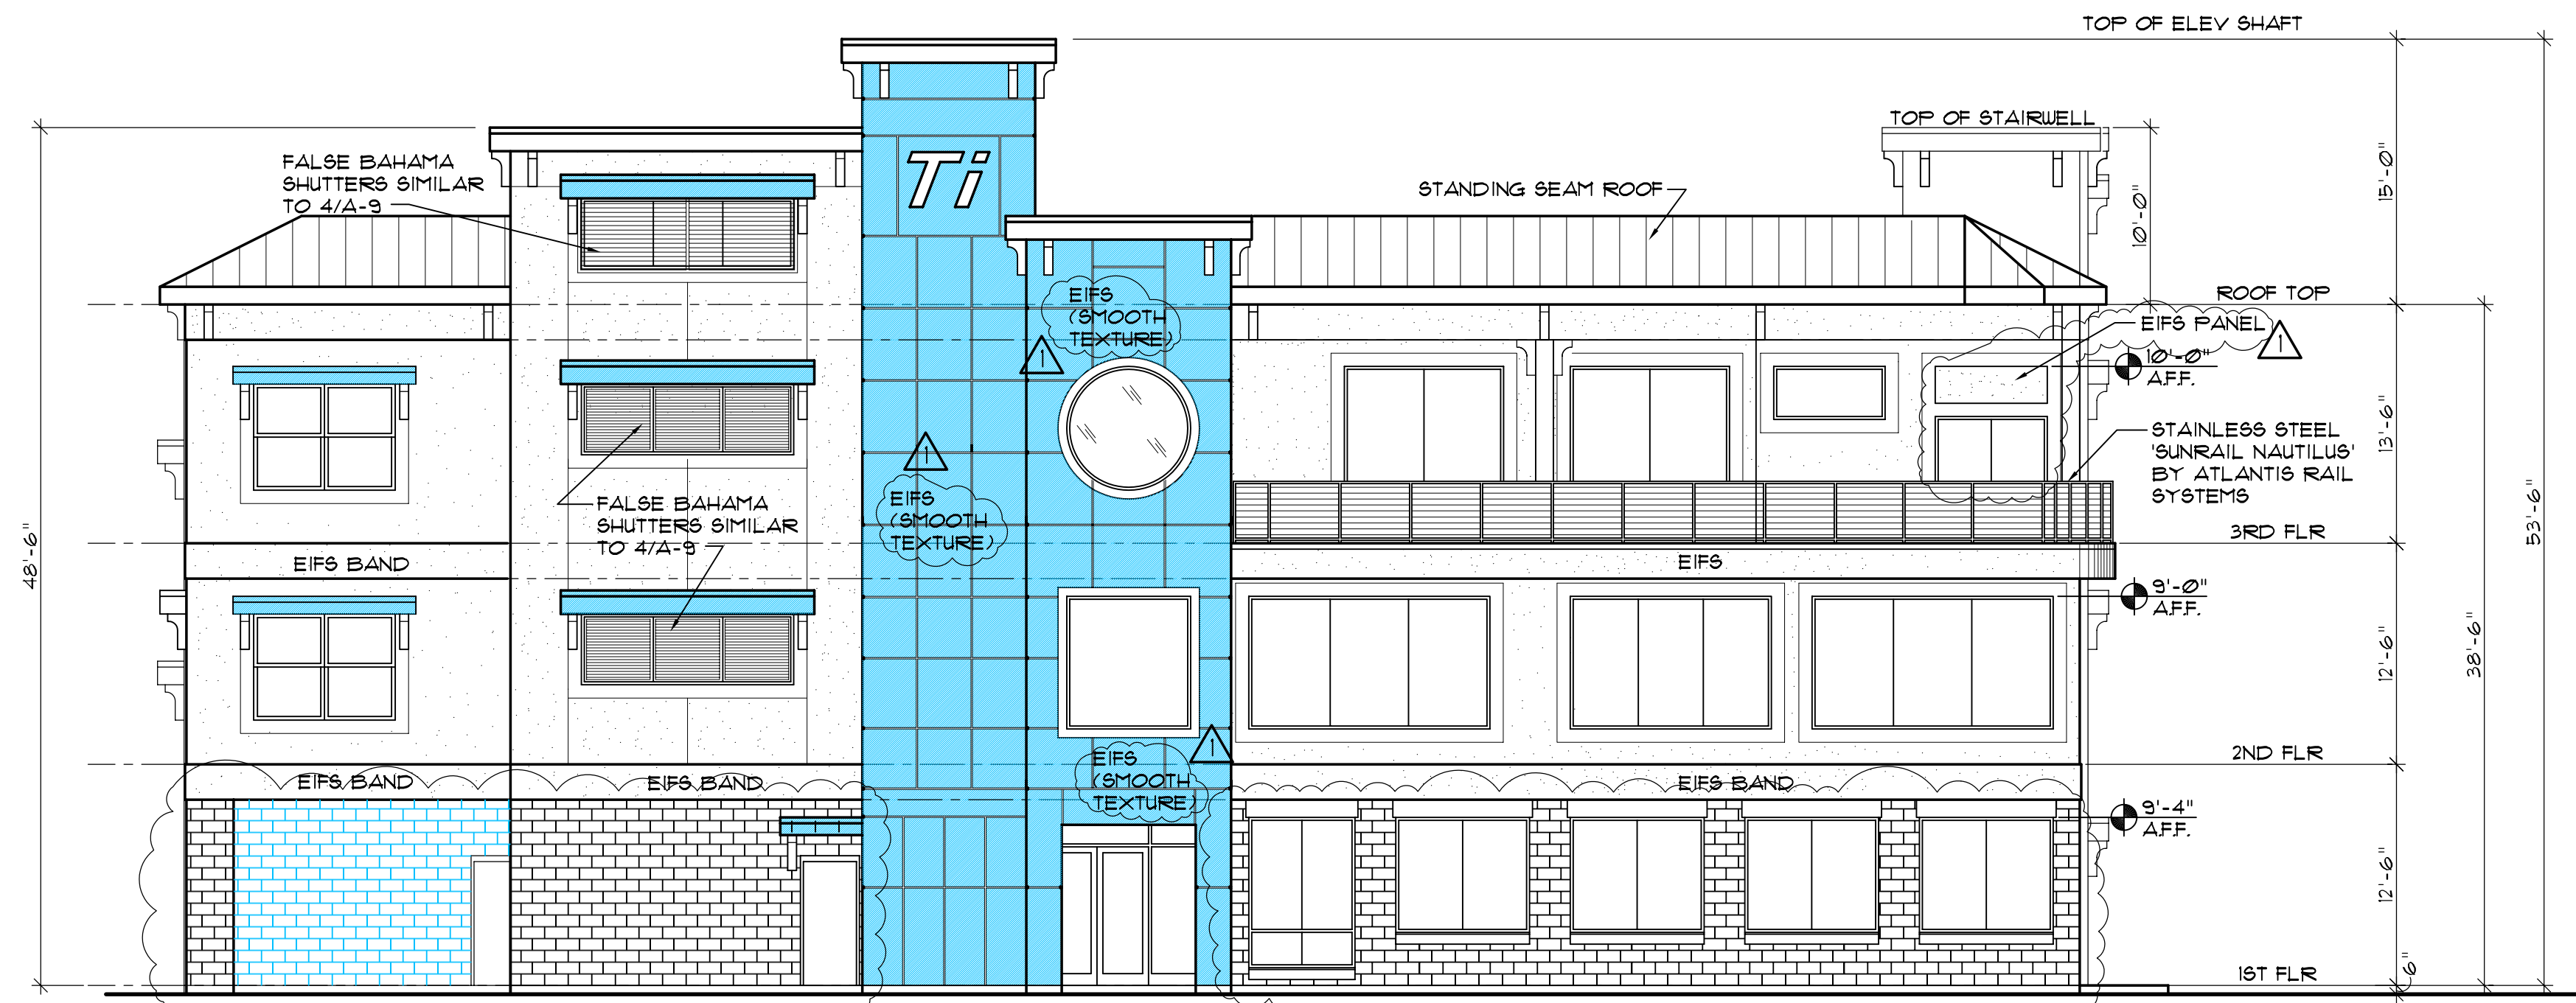


3 NORTH ELEVATION  
A-3 SCALE: 1/8" = 1'-0"

**COLOR SELECTIONS**  
EIFS DELICATE WHITE 510-1  
STANDING BEAM ROOF AND TRIM SLATE BLUE  
ENDURAMAX 8"X16" CORDOVA STONE MIDNIGHT GROUND FACE W/ ACRYLIC SEALER  
EIFS (SMOOTH TEXTURE) EIFS (SMOOTH TEXTURE) SILVER (SUBMIT FOR APPROVAL)  
NOTE: PROVIDE MILDUE RESISTANT ADMIXTURE TO NORTH SIDE EIFS

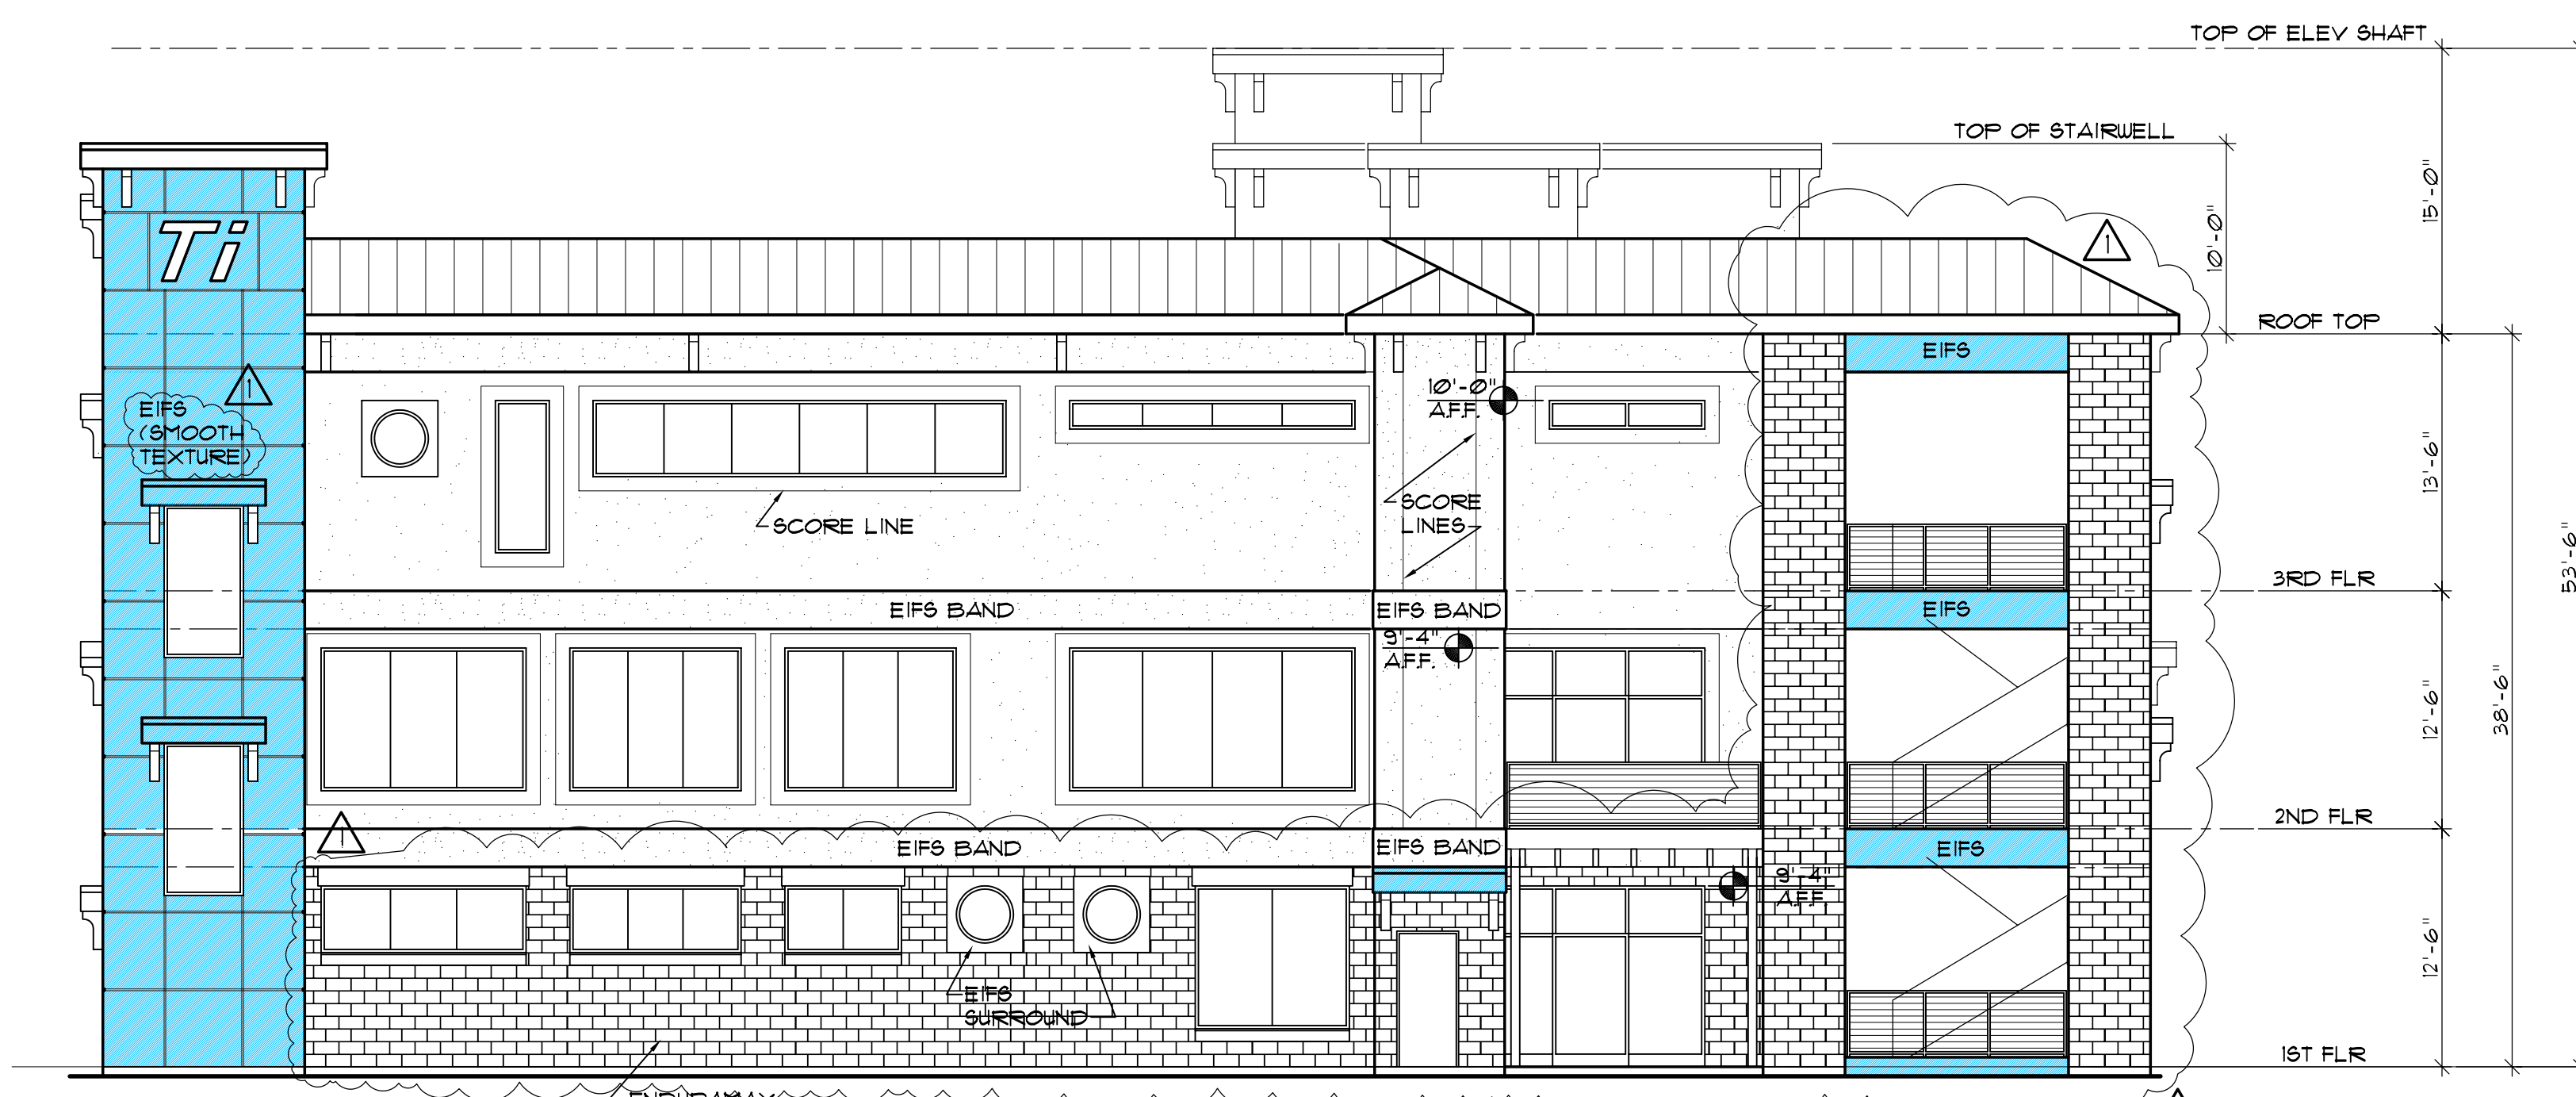

2 SOUTH ELEVATION  
A-3 SCALE: 1/8" = 1'-0"

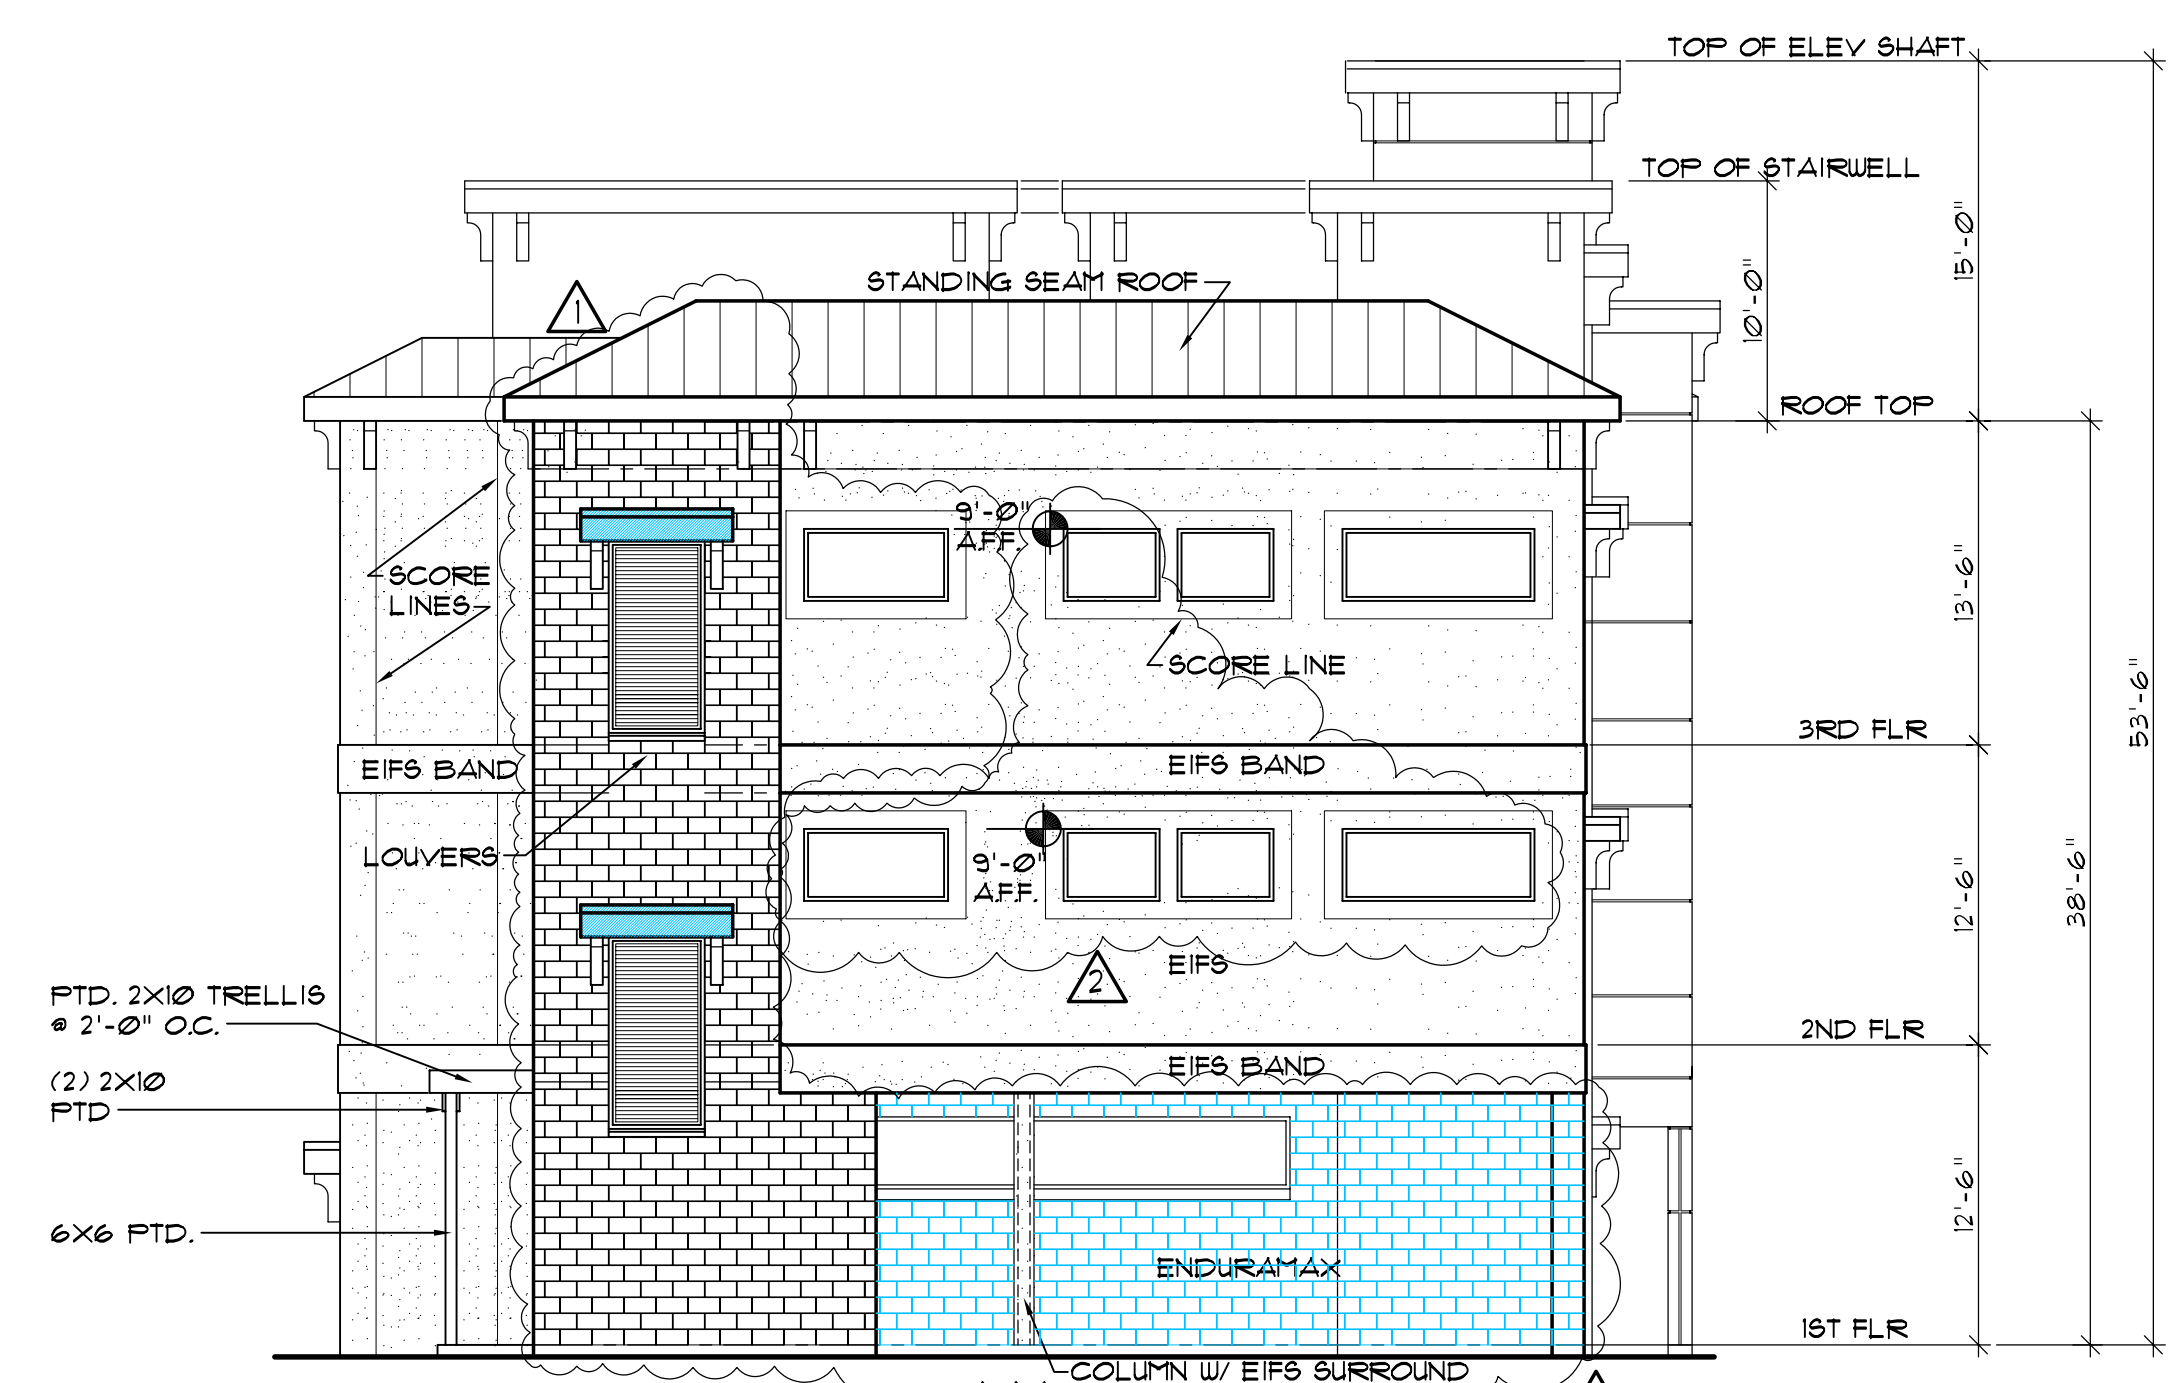

1 EAST ELEVATION  
A-3 SCALE: 1/8" = 1'-0"