


2 SECOND LEVEL REFLECTED CEILING PLAN
A-8.1 SCALE: 1/4" = 1'-0"

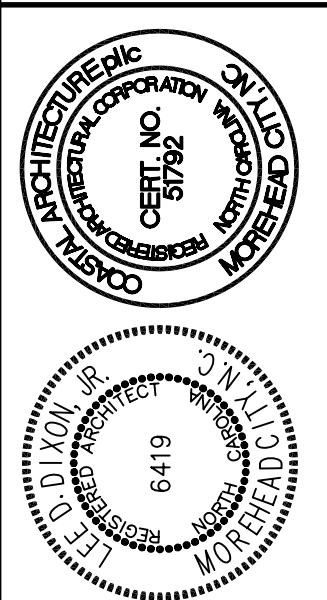

2nd LEVEL REFLECTED
CEILING PLAN

14028

ISSUED: 04/02/15
DWG BY: MLR
CKD BY: LDD

NO.	DESCRIPTION

SHEET NO.
A-8.1
OF