



ADD (3) NEW RECEPTACLE IN LOFT AS PER BD-3

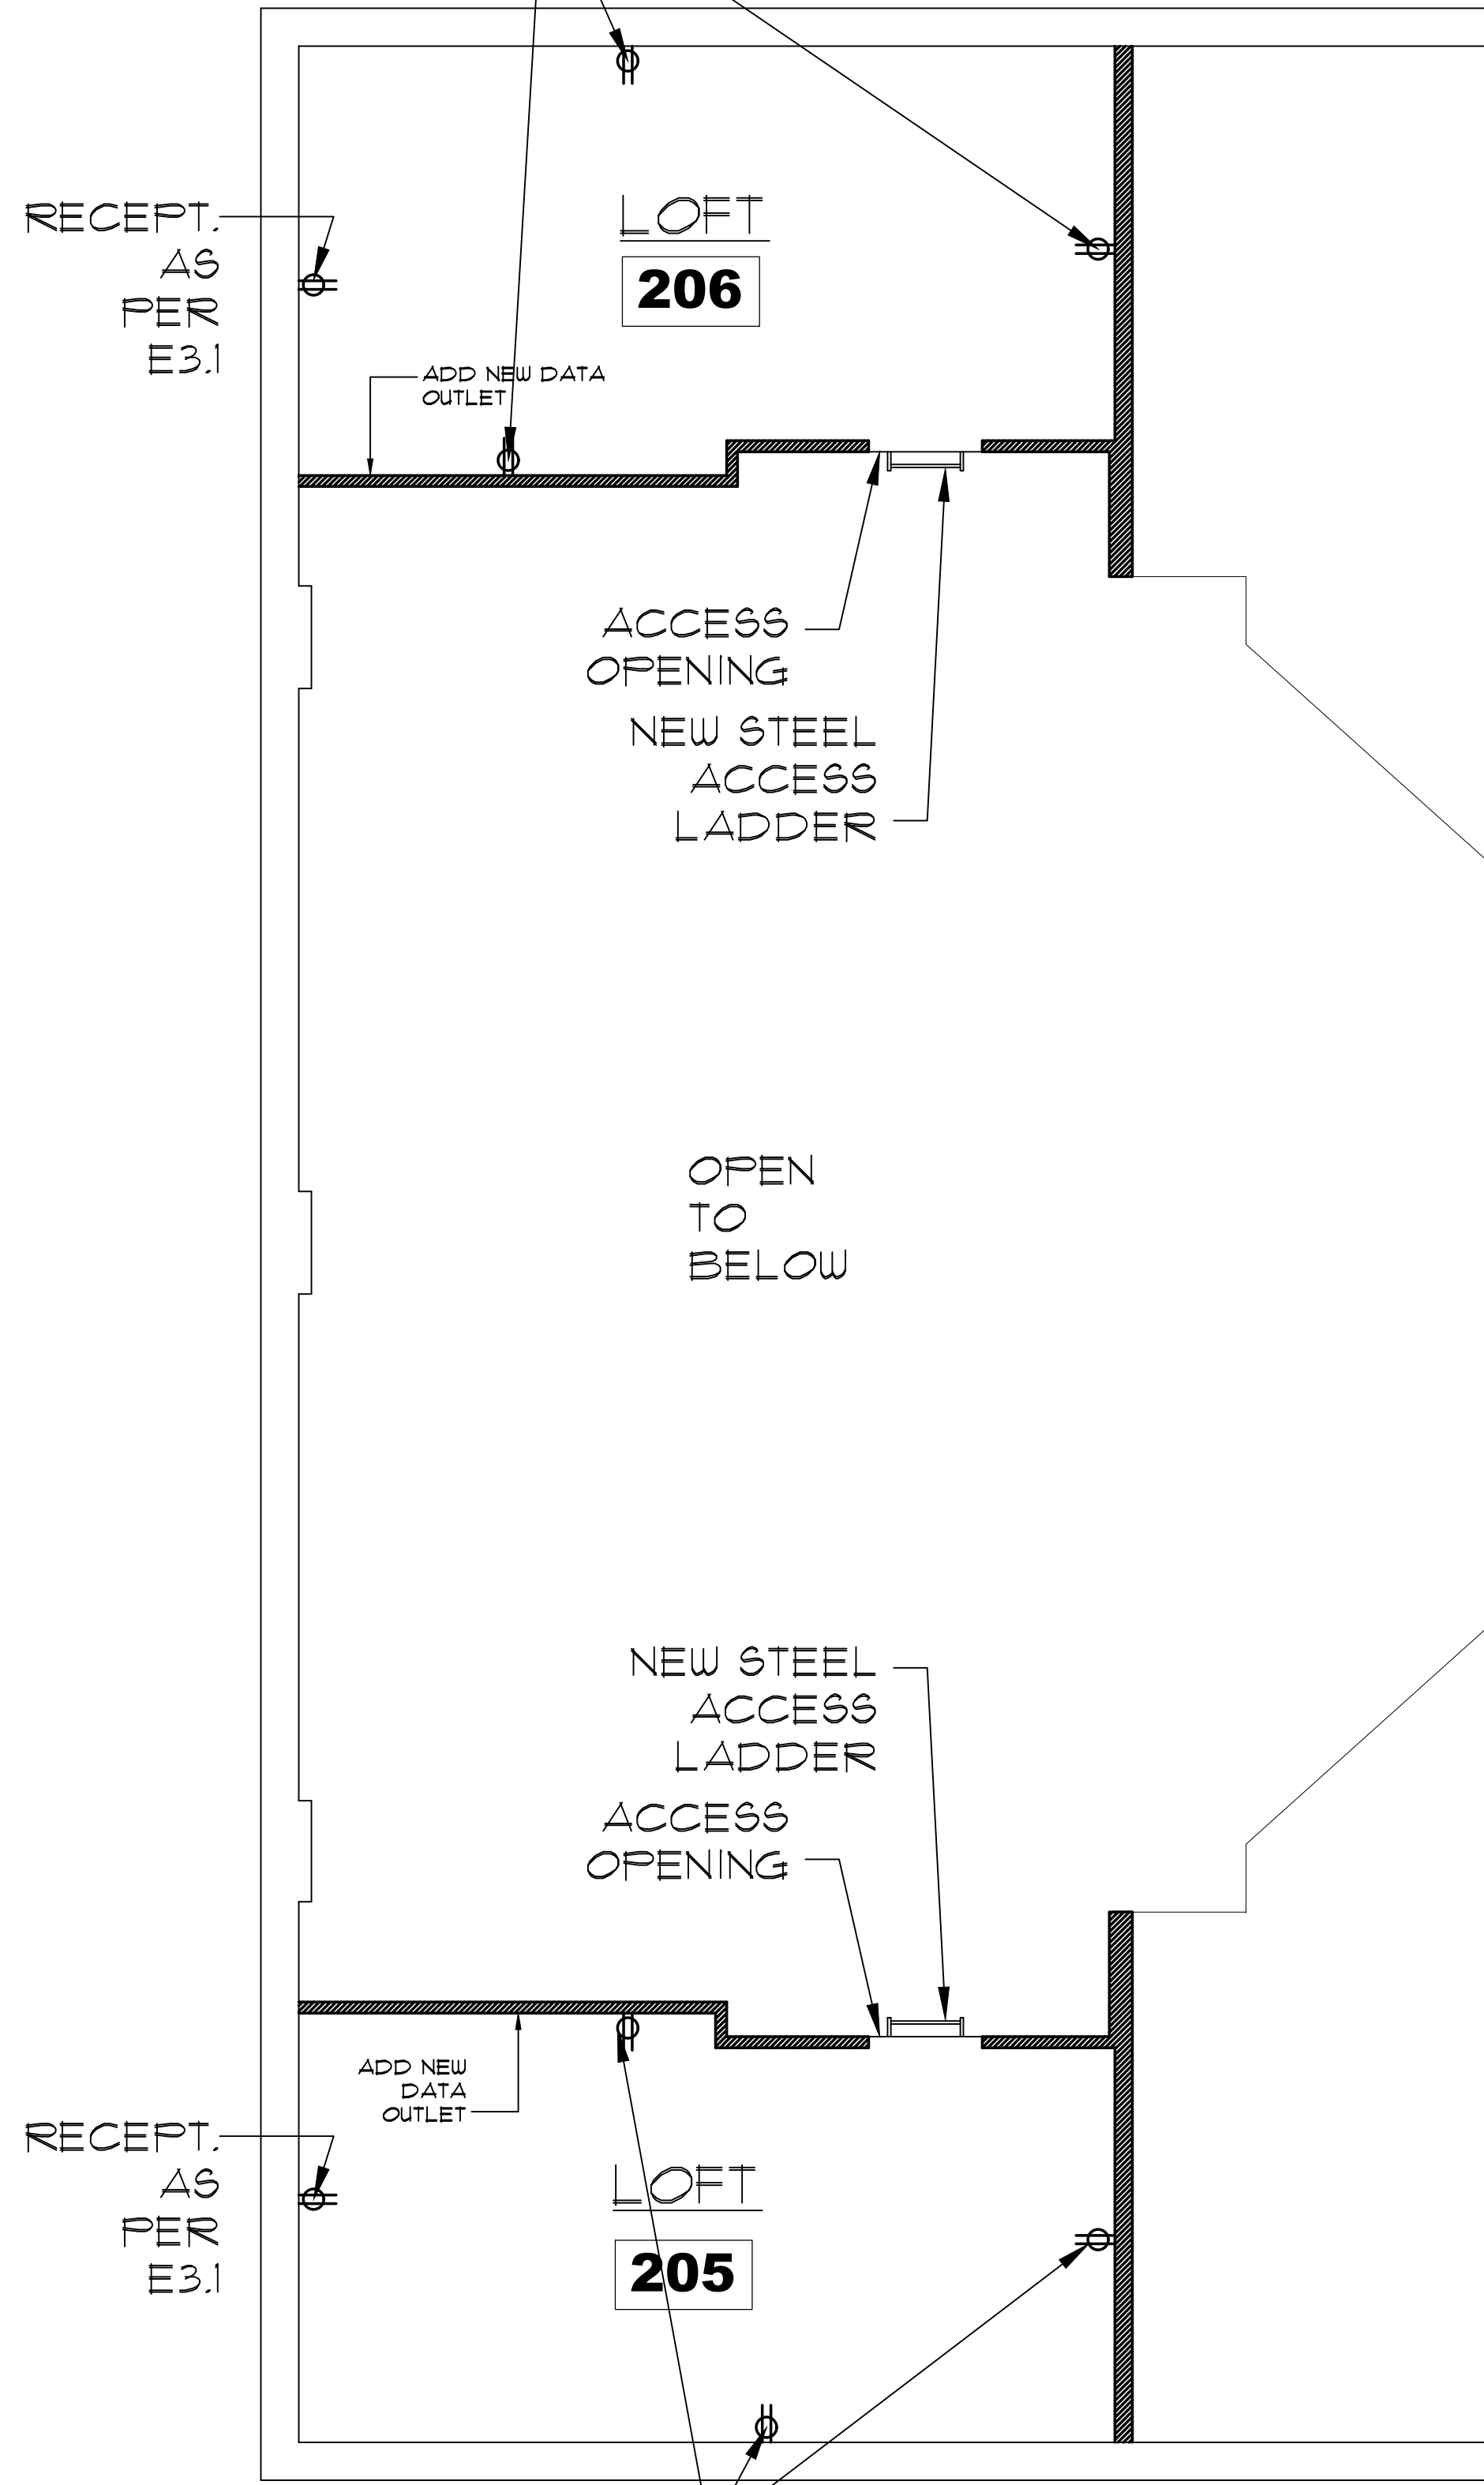

2 **REVISED STAGE LOFT FLOOR PLAN**
 BD-3 SCALE: 1/4"=1'-0"

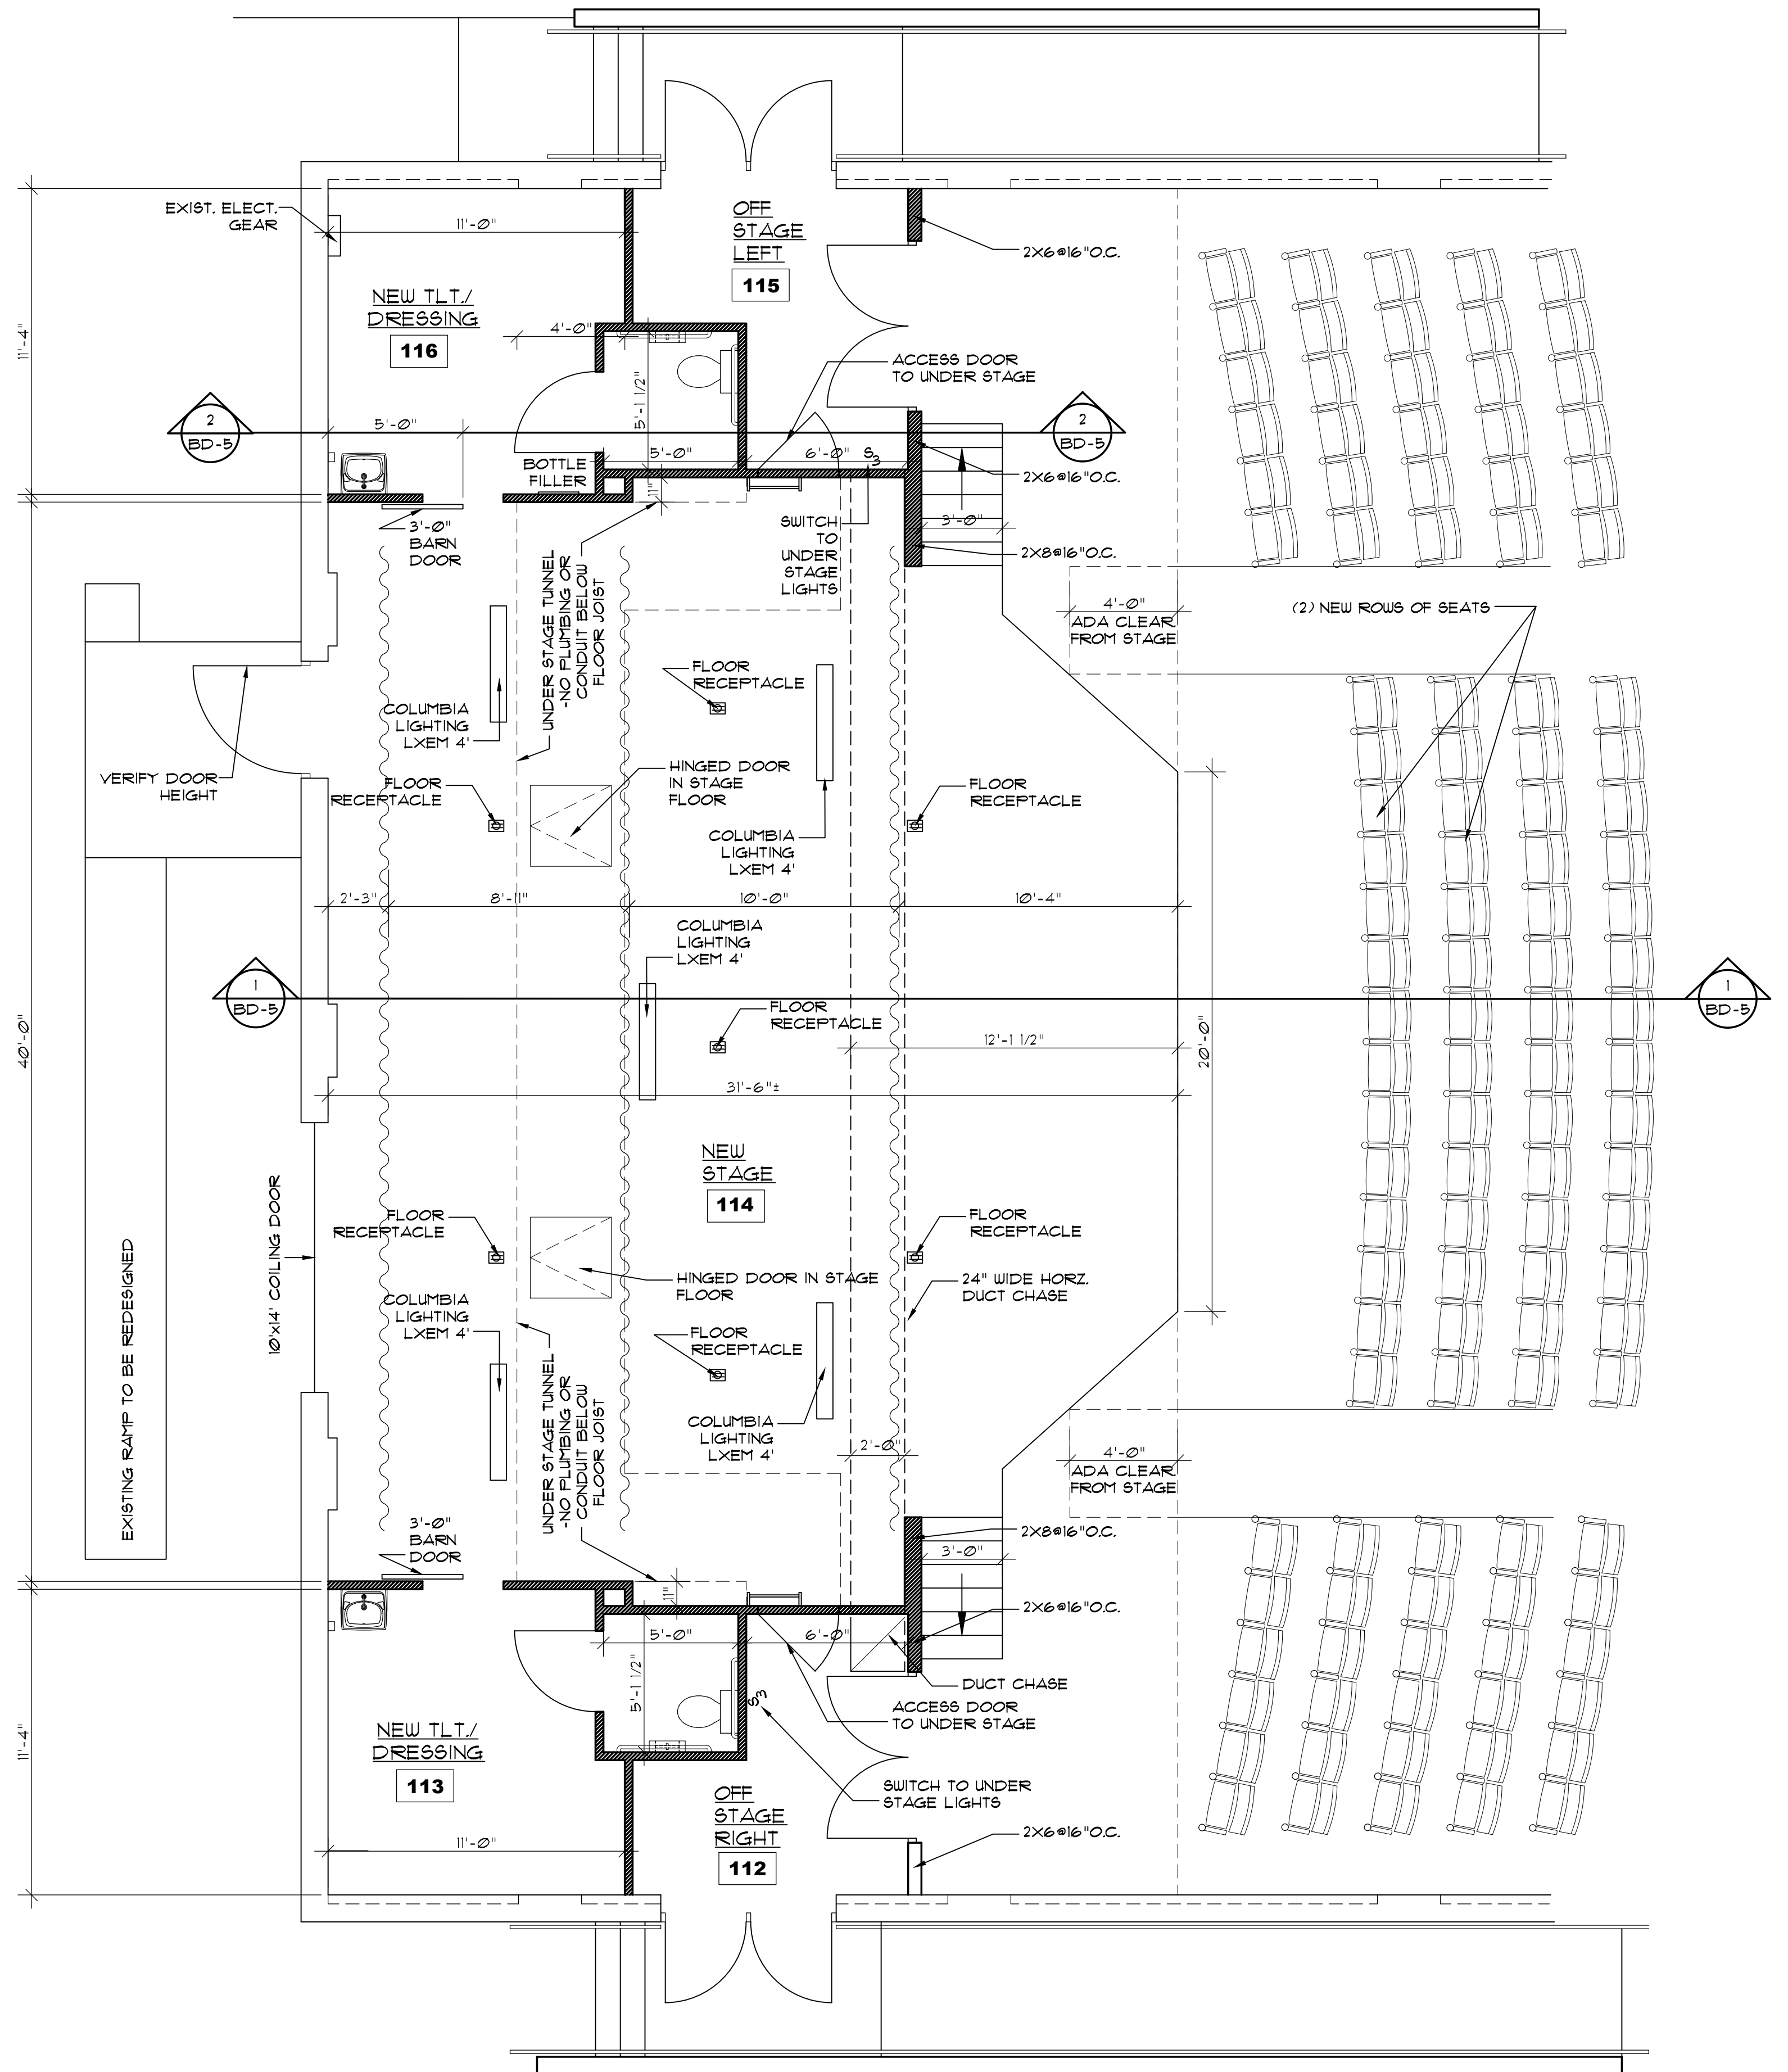

1 **REVISED STAGE FIRST FLOOR PLAN**
 BD-3 SCALE: 1/4"=1'-0"



REVISED STAGE FLOOR PLAN

24034
 ISSUED: 15 NOV 24
 DWG BY: MSG
 CKD BY: LDD
 REVISIONS
 PERMIT 08/19/24

SHEET NO.
BD-3.1
 OF

THESE DRAWING AND SPECIFICATIONS REPRESENT AN INSTRUMENT OF SERVICE AND AS SUCH SHALL REMAIN IN OWNERSHIP WITH THE ARCHITECT. USE OR REPRODUCTION BY ANY MEANS, IN WHOLE OR IN PART, WITHOUT THE ARCHITECT'S WRITTEN CONSENT, IS PROHIBITED.