


**GENERAL NOTES:**


1. THE CONTRACTOR IS TO CHECK AND VERIFY ALL DIMENSIONS AND CONDITIONS AT THE JOB SITE BEFORE COMMENCING TO BUILD.
2. THE CONTRACTOR IS TO CONFORM TO REQUIREMENTS OF THE NC BUILDING CODE AND ALL APPLICABLE REGULATIONS AND ORDINANCES.
3. SEE ROOM FINISH SCHEDULE FOR FINISHES.
4. PROVIDE CONTROL EXPANSION JOINTS IN CONCRETE SLAB AS REQUIRED TO PREVENT UNCONTROLLABLE CRACKING. CONTRACTOR IS RESPONSIBLE FOR REPAIR SHALL BE AT NO ADDITIONAL COST TO OWNER. PLEASE NOTE EXPOSED FINISHED CONCRETE LOCATIONS.
5. MAINTAIN ALL APPLICABLE ADA CLEARANCES AND CONDITIONS.
6. SEE G-2-G-6 FOR WALL FIRE RATINGS.
7. PROVIDE TRANSITION STRIP AL ALL DISSIMILAR FLOOR FINISHES.
8. SEE PARTITION SCHEDULE ON A-4.1 FOR PARTITION TYPES.
9. F.E.C. - FIRE EXTINGUISHER CABINET. SEE PLAN FOR LOCATIONS

10. ALL APPLIANCES AND FIXTURES SHALL BE SUBMITTED TO OWNER FOR APPROVAL.
11. SLOPE ALL PATIOS AND DECKS FOR DRAINAGE.
12. ALL FINISHES AND COLORS ARE TO BE SELECTED OR APPROVED BY OWNER.
13. COMMERCIAL KITCHEN EQUIPMENT BY OWNER, INSTALLED BY G.C.
14. ALL DIMENSIONS ARE FACE TO FACE OF METAL STUD OR CMU WALL, AS APPLICABLE.
15. CONTRACTOR TO PROVIDE BUDGET ALLOWANCES FOR THE FOLLOWING:
  - DOOR HARDWARE (US 32D)
  - CARPET
  - CERAMIC TILE
  - MARBLE TILE
  - BAR
  - WATERWALL
  - APPLIANCES
  - TOILET ACCESSORIES
  - LANDSCAPING
  - SIGNAGE

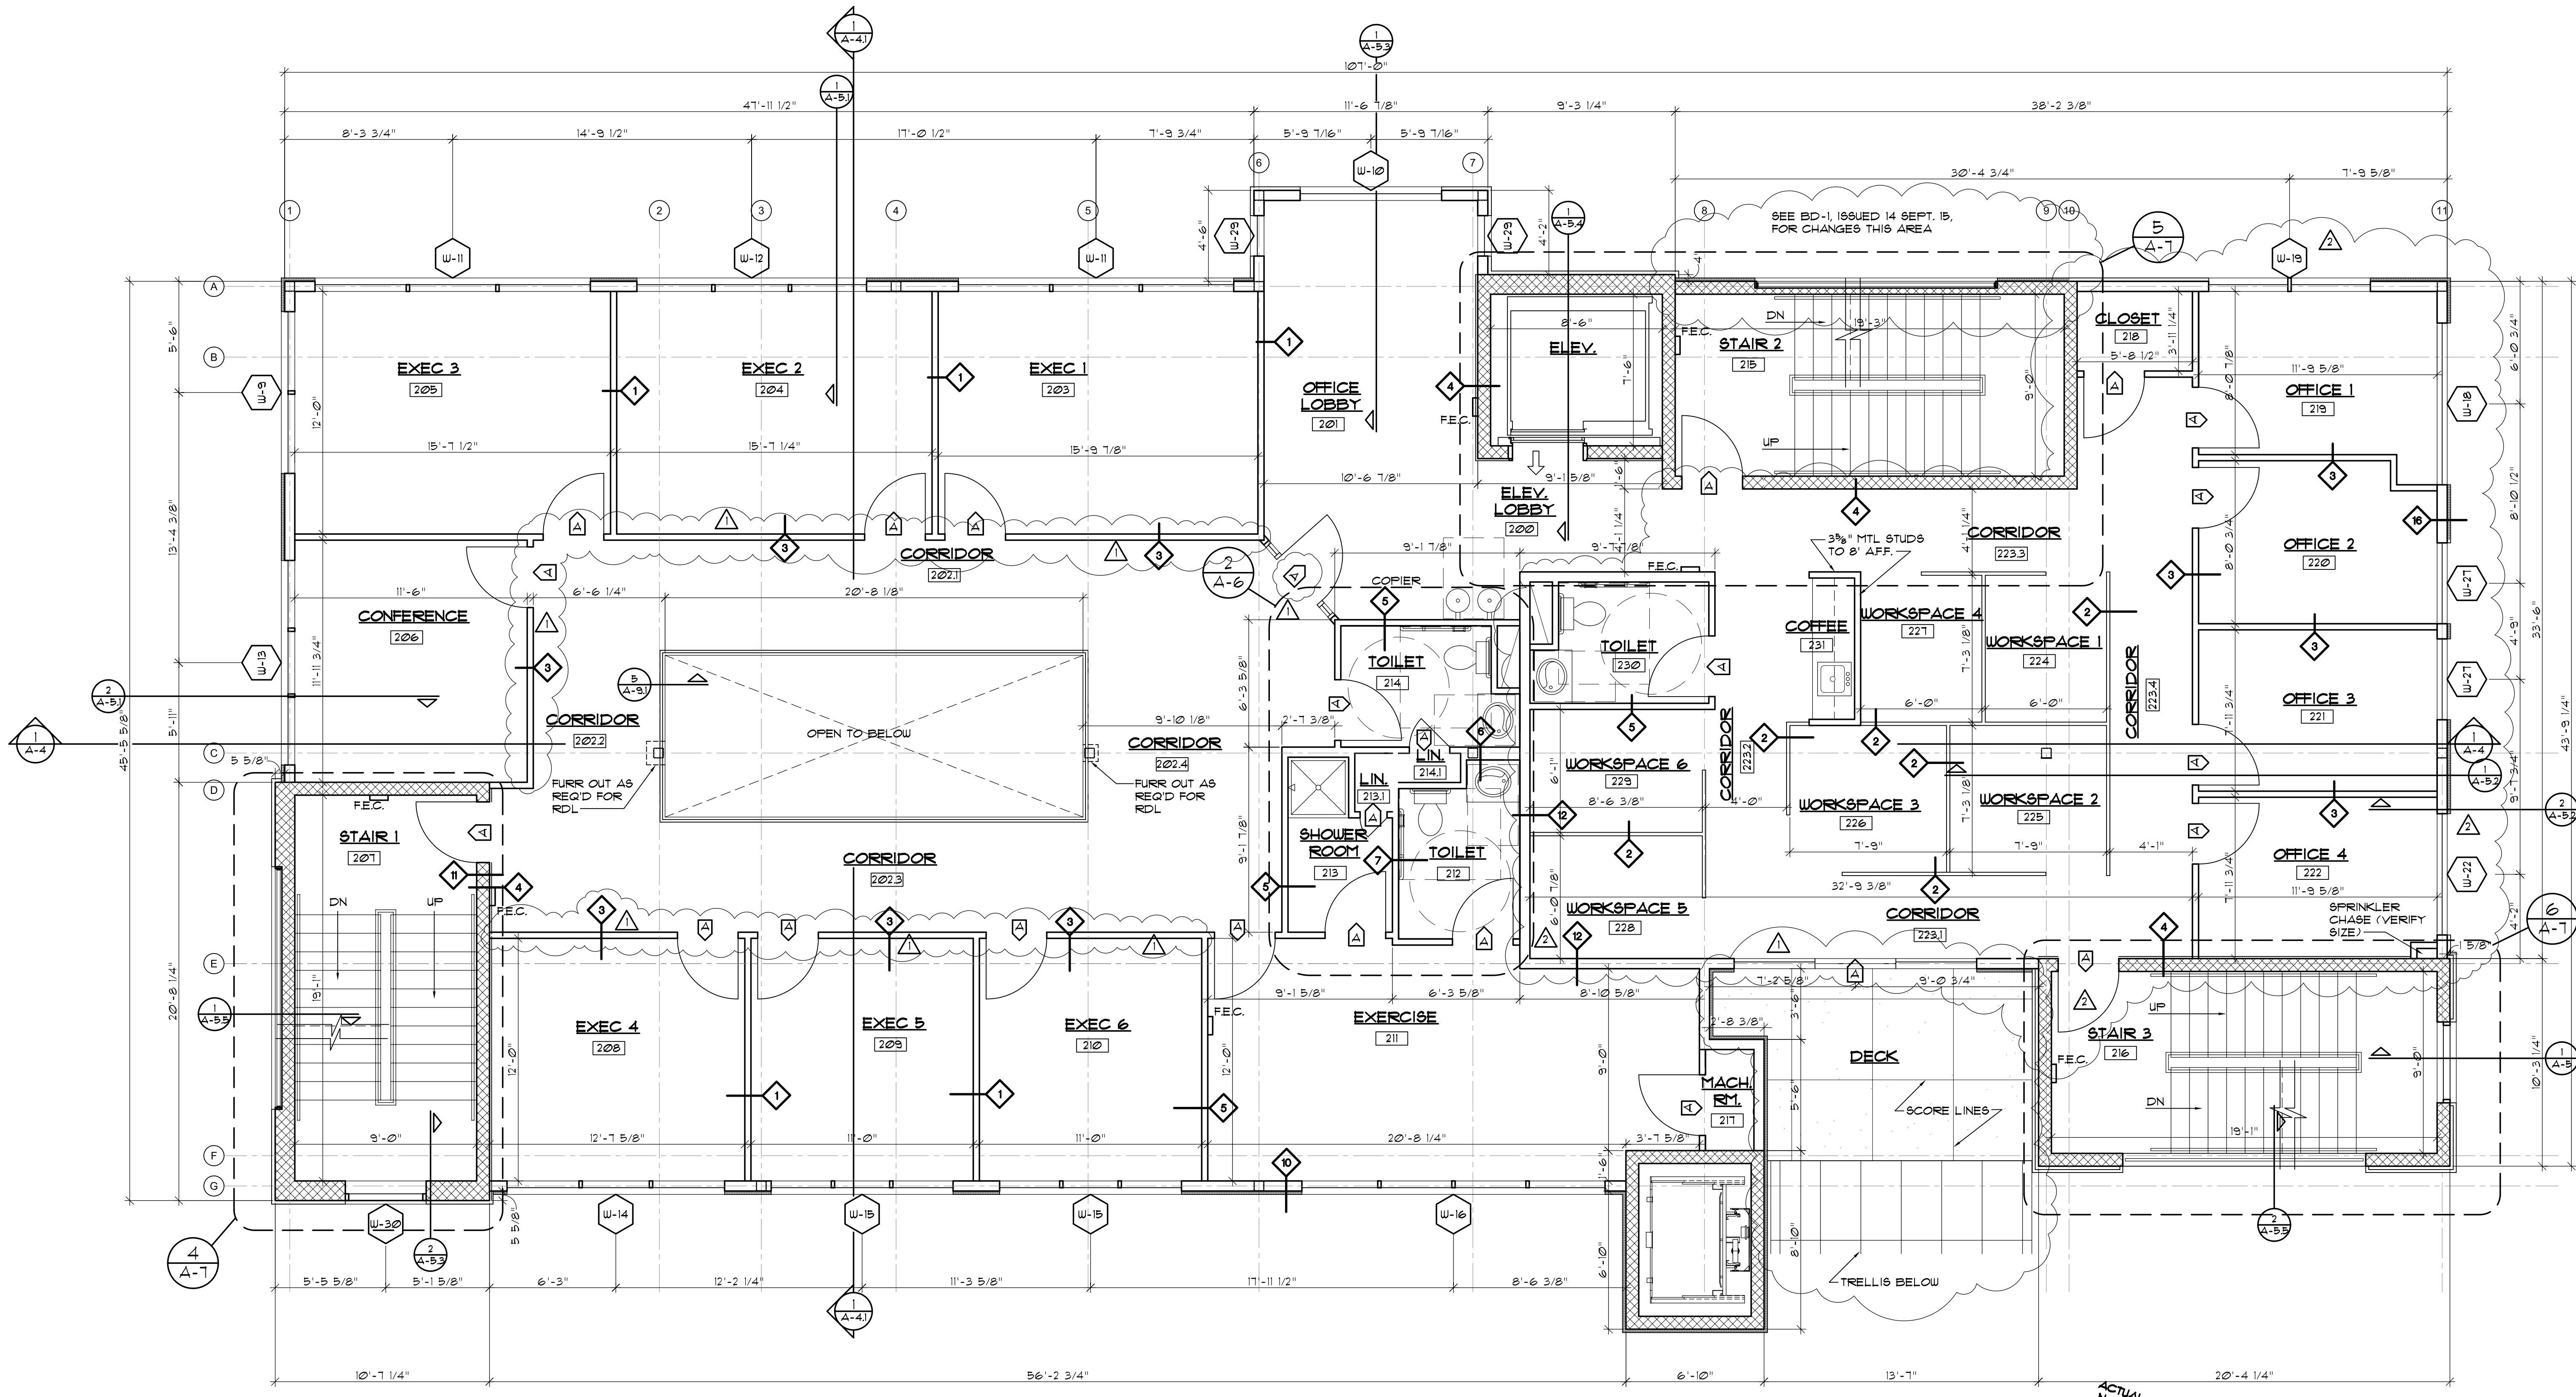

**2 SECOND LEVEL FLOOR PLAN**  
 SCALE: 1/4" = 1'-0"  
 4,749 SF.

THIS DRAWING AND SPECIFICATIONS REPRESENT AN INSTRUMENT OF SERVICE AND AS SUCH SHALL REMAIN IN OWNERSHIP WITH THE ARCHITECT. USE OR REPRODUCTION BY ANY MEANS, IN WHOLE OR IN PART, WITHOUT THE ARCHITECT'S WRITTEN CONSENT, IS PROHIBITED.

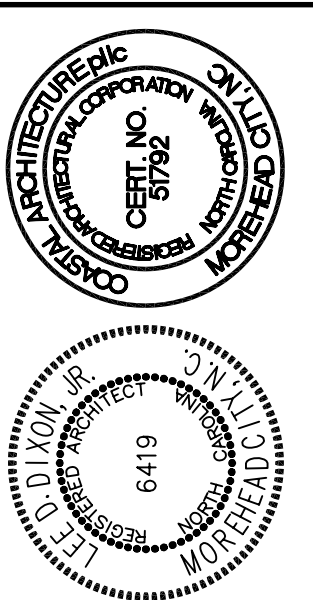

2nd LEVEL FLOOR PLAN

<b>14028</b>
ISSUED: 04/02/15
DWG BY: MLR
CKD BY: LDD
REVISIONS
▲ 27 JULY 2015
▲ 09 DEC. 2015