



**FRONT STREET VILLAGE
DRYSTACK 2
BEAUFORT, NORTH CAROLINA**

MATCHLINE B
MATCHLINE B


MATCHLINE A
MATCHLINE A

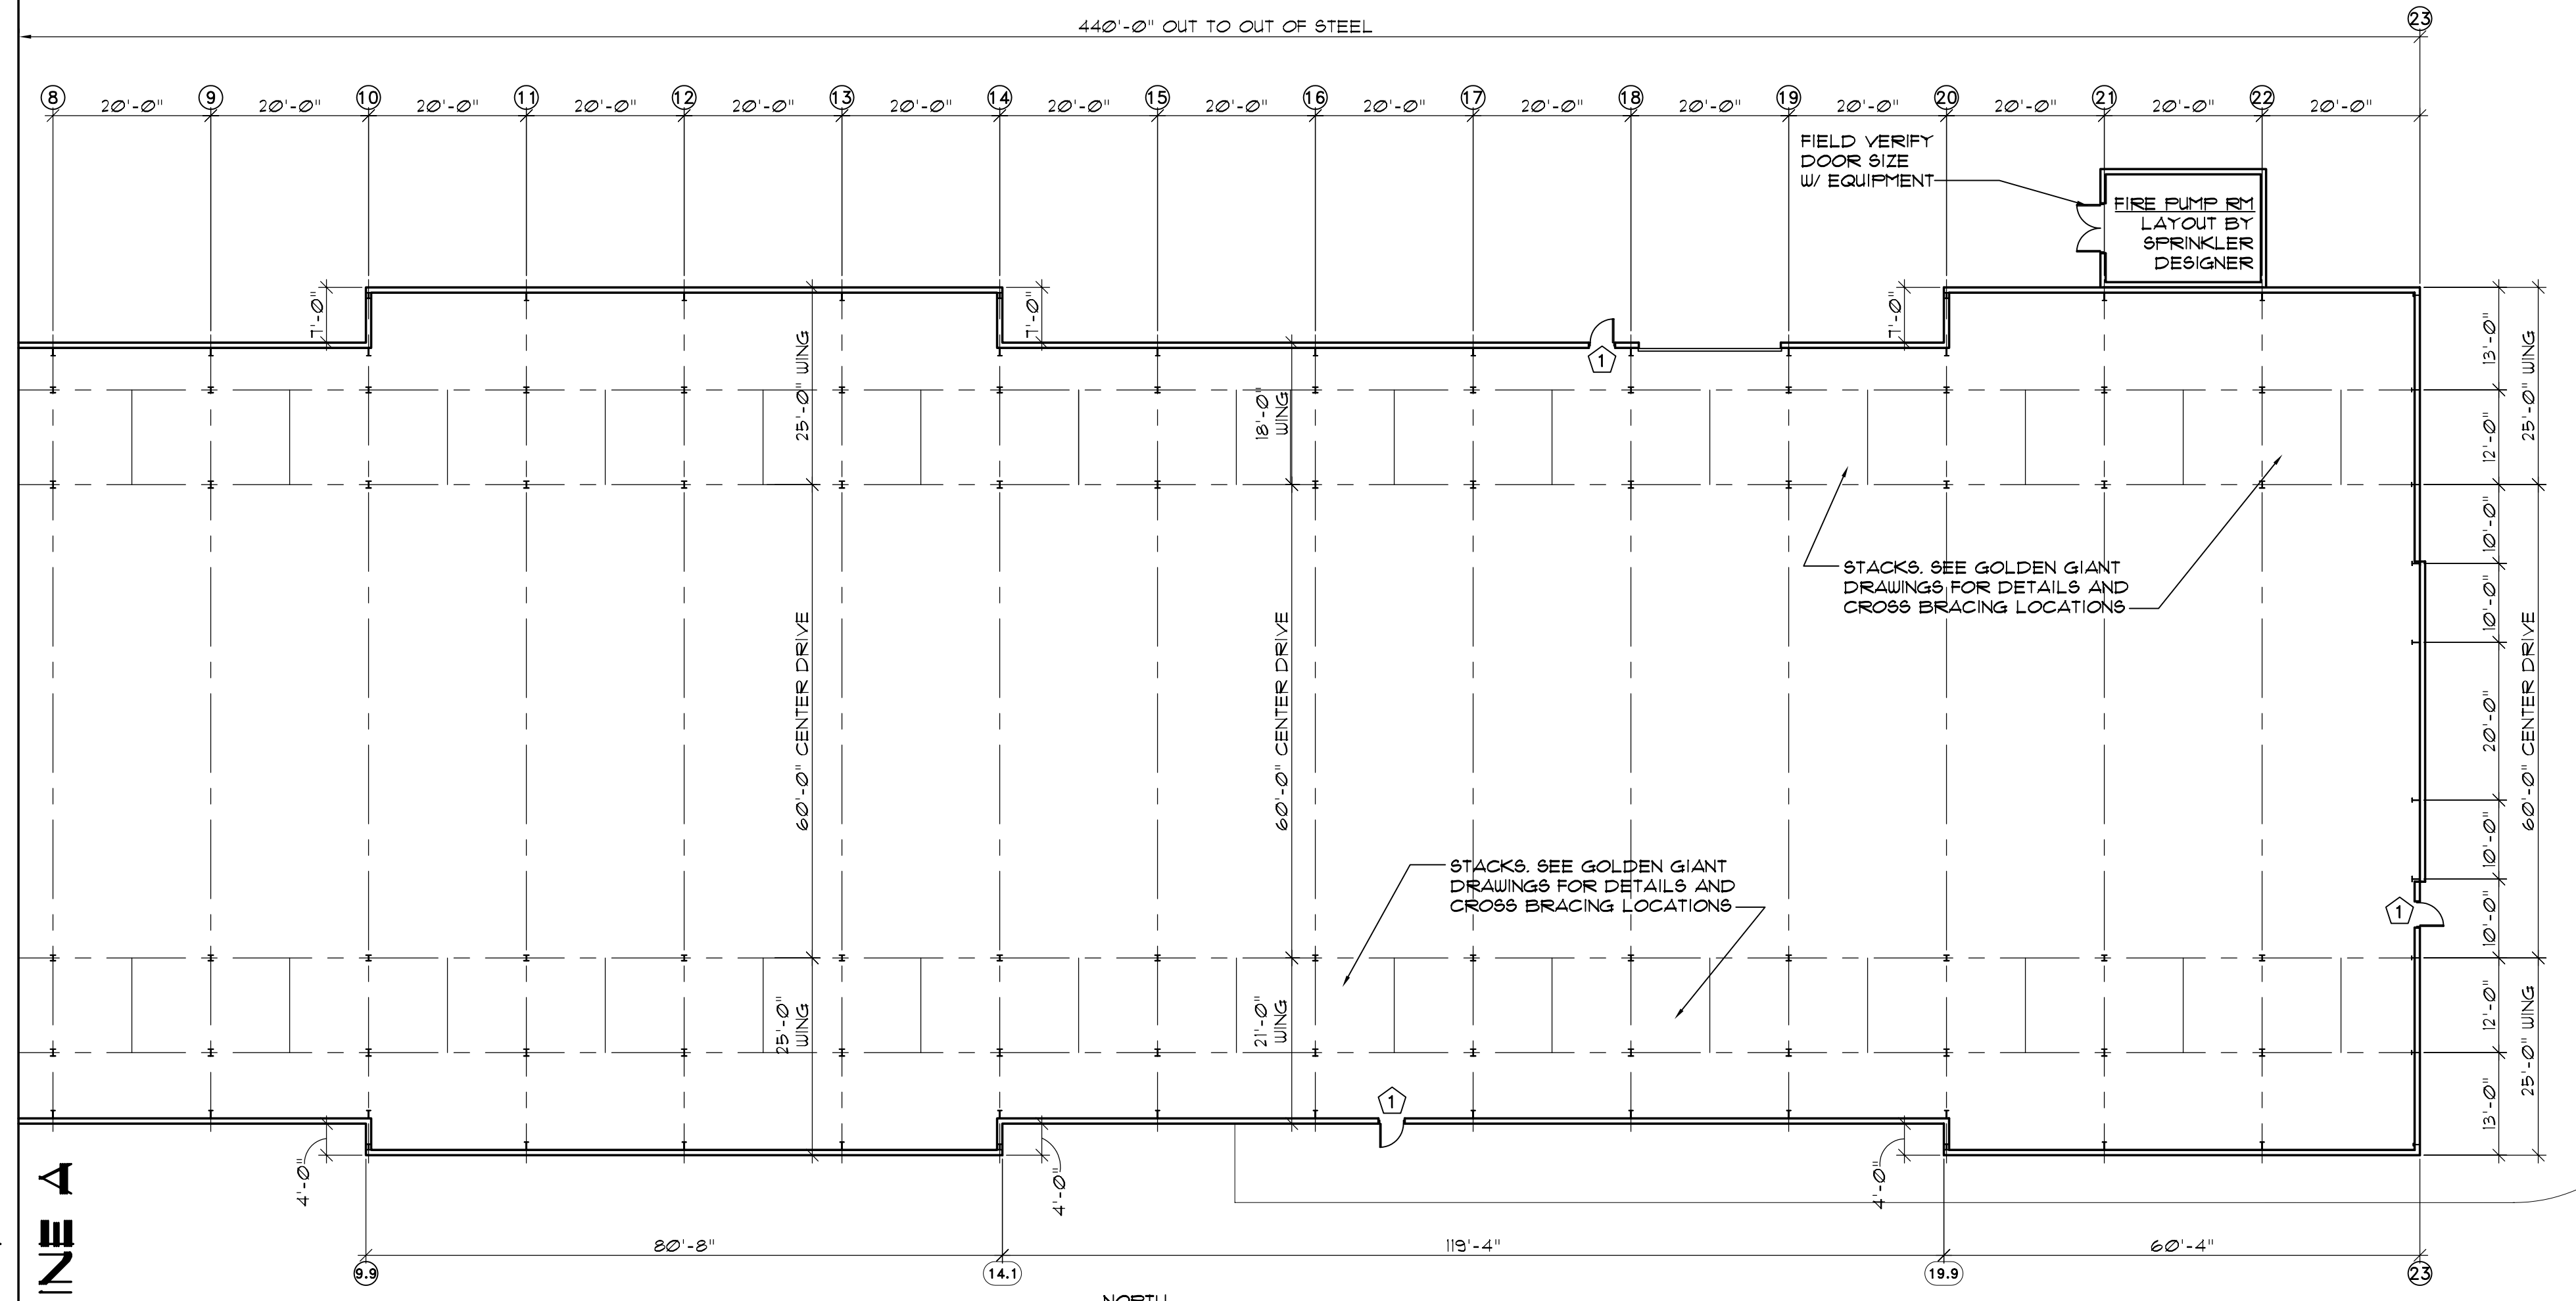

1 PARTIAL FLOOR PLAN
SCALE: 1/16" = 1'-0"

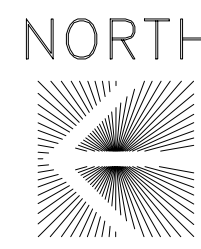

THESE DRAWINGS REPRESENT CERTIFICATION DOCUMENTS. (PLEASE NOTE THAT CONSTRUCTION IS UNDERWAY AT TIME OF PREPARATION OF THIS DOCUMENT.) (REFERENCE IS ALSO GIVEN TO ORIGINAL DRAWINGS DATED 04 DECEMBER 2015 BY COASTAL ARCHITECTURE.) THE UNDERSIGNED REGISTERED ARCHITECT CERTIFIES THAT BUILDING UNITS SHOWN HERE REPRESENTS THE LAYOUT, LOCATION, CEILING AND FLOOR ELEVATIONS, UNIT NUMBERS AND DIMENSIONS OF THE UNITS AS DIMENSIONED IN ORIGINAL CONSTRUCTION DOCUMENTS. DIMENSIONS VERIFIED ARE WITHIN NORMAL EXPECTED CONSTRUCTION TOLERANCES.

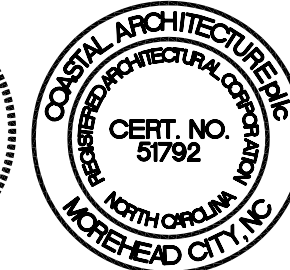

LEE D. DIXON JR., AIA
COASTAL ARCHITECTURE, PLLC


16016

ISSUED: 31 MAY 16
DWG BY: MLR
CKD BY: LDD

REVISIONS



SHEET NO.
1
OF

**FRONT STREET VILLAGE
DRYSTACK 2
BEAUFORT, NORTH CAROLINA**

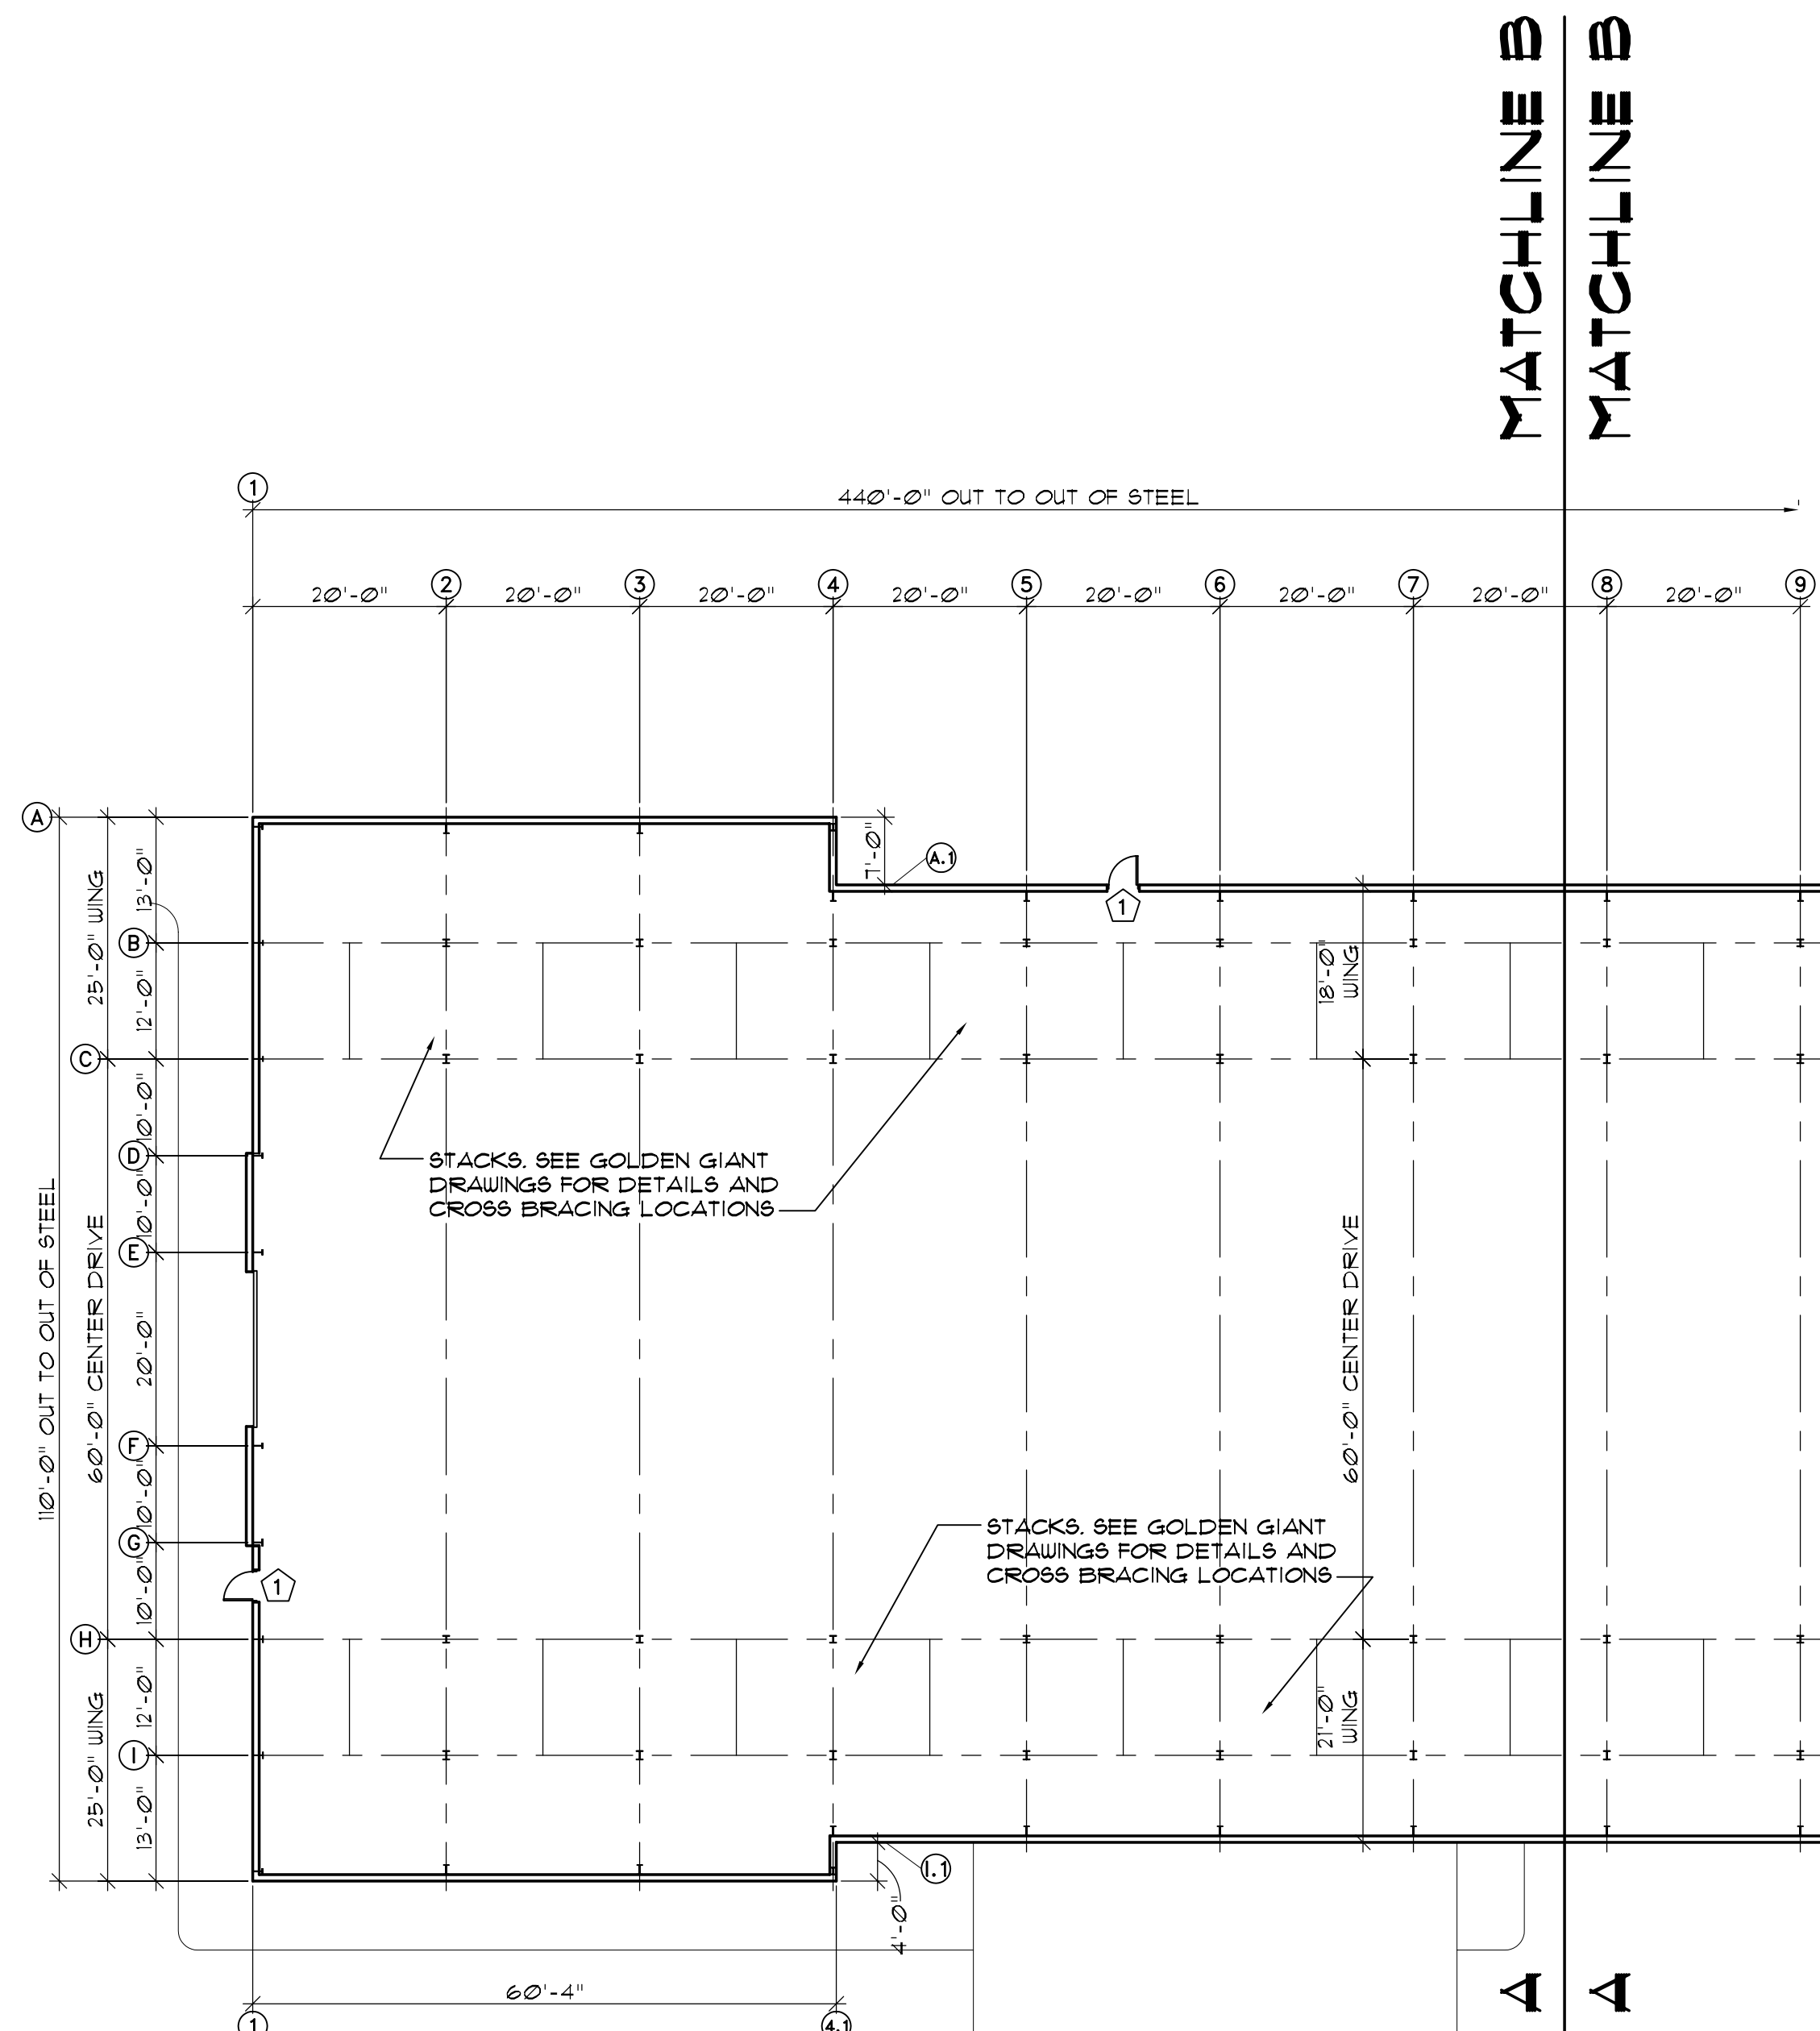


LEGEND:

-  LIMITED COMMON ELEMENT
-  COMMON ELEMENT

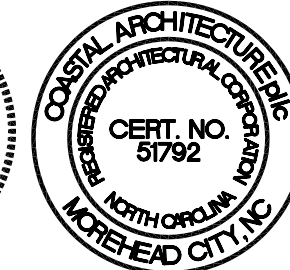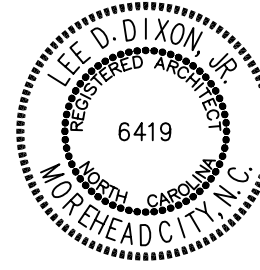

PARTAIL FLOOR PLAN
SCALE: 1/16" = 1'-0"

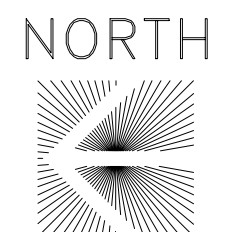


THESE DRAWINGS REPRESENT CERTIFICATION DOCUMENTS. (PLEASE NOTE THAT CONSTRUCTION IS UNDERWAY AT TIME OF PREPARATION OF THIS DOCUMENT.) (REFERENCE IS ALSO GIVEN TO ORIGINAL DRAWINGS DATED 04 DECEMBER 2015 BY COASTAL ARCHITECTURE.) THE UNDERSIGNED REGISTERED ARCHITECT CERTIFIES THAT BUILDING UNITS SHOWN HERE REPRESENTS THE LAYOUT, LOCATION, CEILING AND FLOOR ELEVATIONS, UNIT NUMBERS AND DIMENSIONS OF THE UNITS AS DIMENSIONED IN ORIGINAL CONSTRUCTION DOCUMENTS. DIMENSIONS VERIFIED ARE WITHIN NORMAL EXPECTED CONSTRUCTION TOLERANCES.

LEE D. DIXON JR., AIA
COASTAL ARCHITECTURE, PLLC

16016

ISSUED: 31 MAY 16
DWG BY: MLR
CKD BY: LDD
REVISIONS

SHEET NO.
2
OF

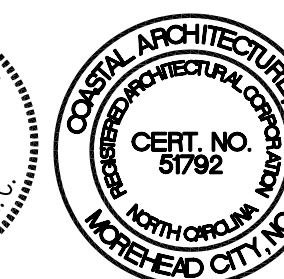

THESE DRAWINGS REPRESENT CERTIFICATION DOCUMENTS.
(PLEASE NOTE THAT CONSTRUCTION IS UNDERWAY AT TIME OF
PREPARATION OF THIS DOCUMENT.) (REFERENCE IS ALSO GIVEN TO
ORIGINAL DRAWINGS DATED 04 DECEMBER 2015 BY COASTAL
ARCHITECTURE.) THE UNDERSIGNED REGISTERED ARCHITECT
CERTIFIES THAT BUILDING UNITS SHOWN HERE REPRESENTS THE
LAYOUT, LOCATION, CEILING AND FLOOR ELEVATIONS, UNIT
NUMBERS AND DIMENSIONS OF THE UNITS AS DIMENSIONED IN
ORIGINAL CONSTRUCTION DOCUMENTS. DIMENSIONS VERIFIED ARE
WITHIN NORMAL EXPECTED CONSTRUCTION TOLERANCES.




LEE D. DIXON JR., AIA
COASTAL ARCHITECTURE, PLLC


FRONT STREET VILLAGE
DRYSTACK 2
BEAUFORT, NORTH CAROLINA

16016

ISSUED: 31 MAY 16
DWG BY: MLR
CKD BY: LDD
REVISIONS


SHEET NO.
3
OF

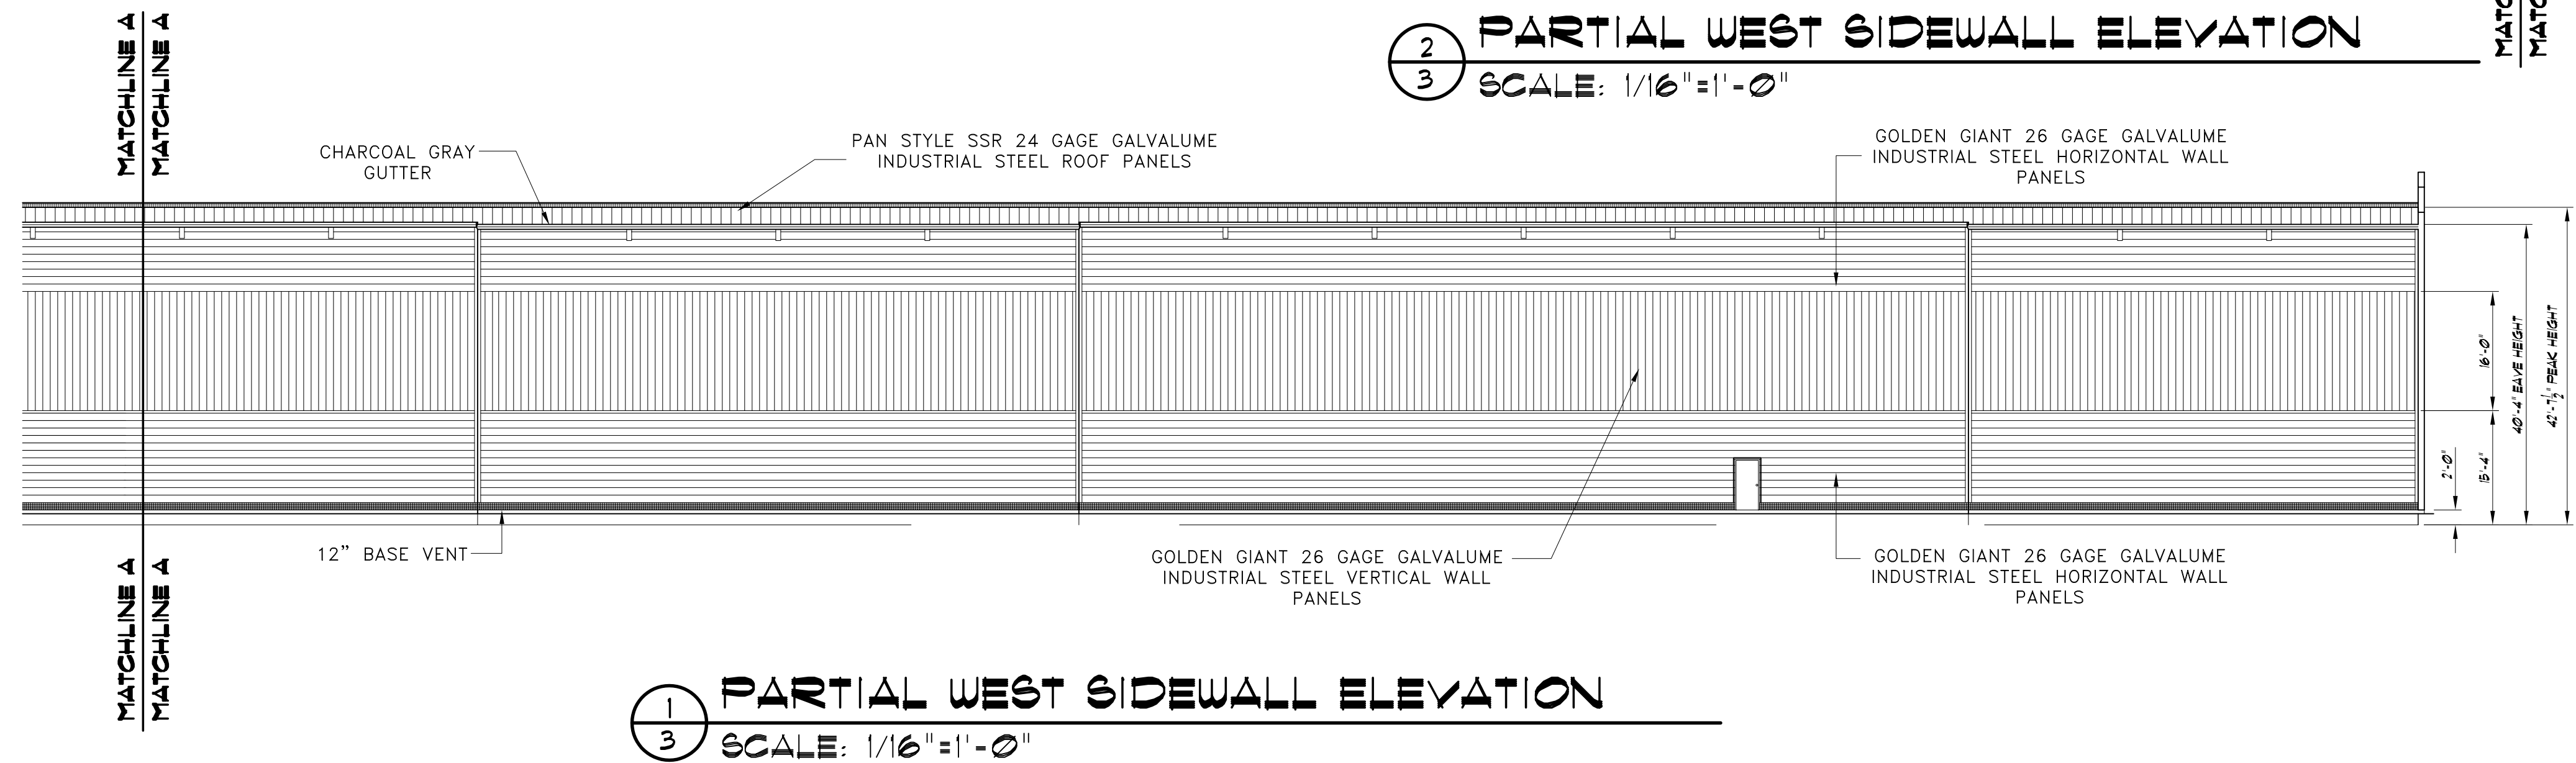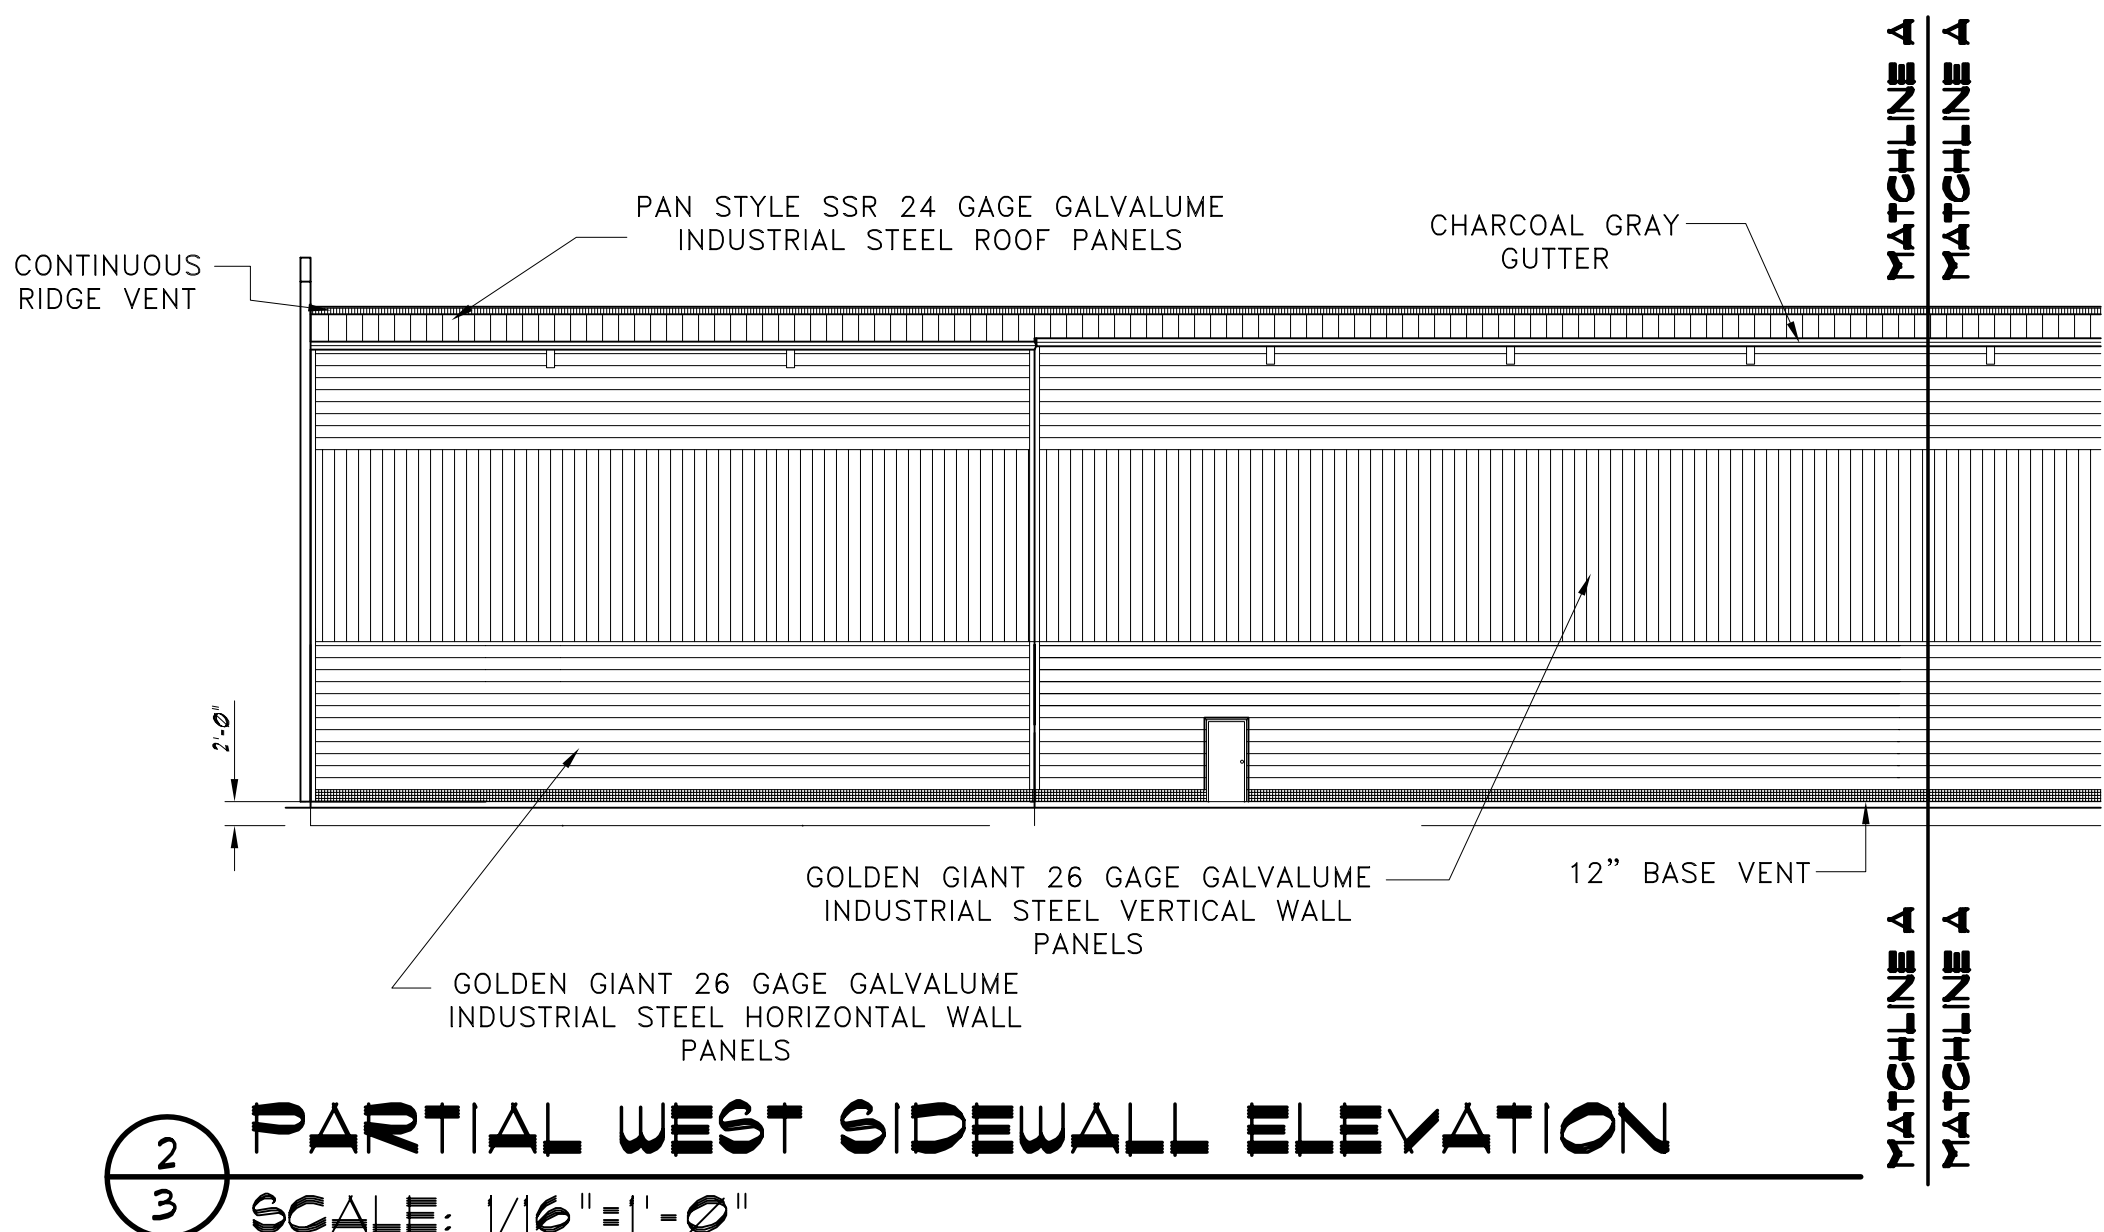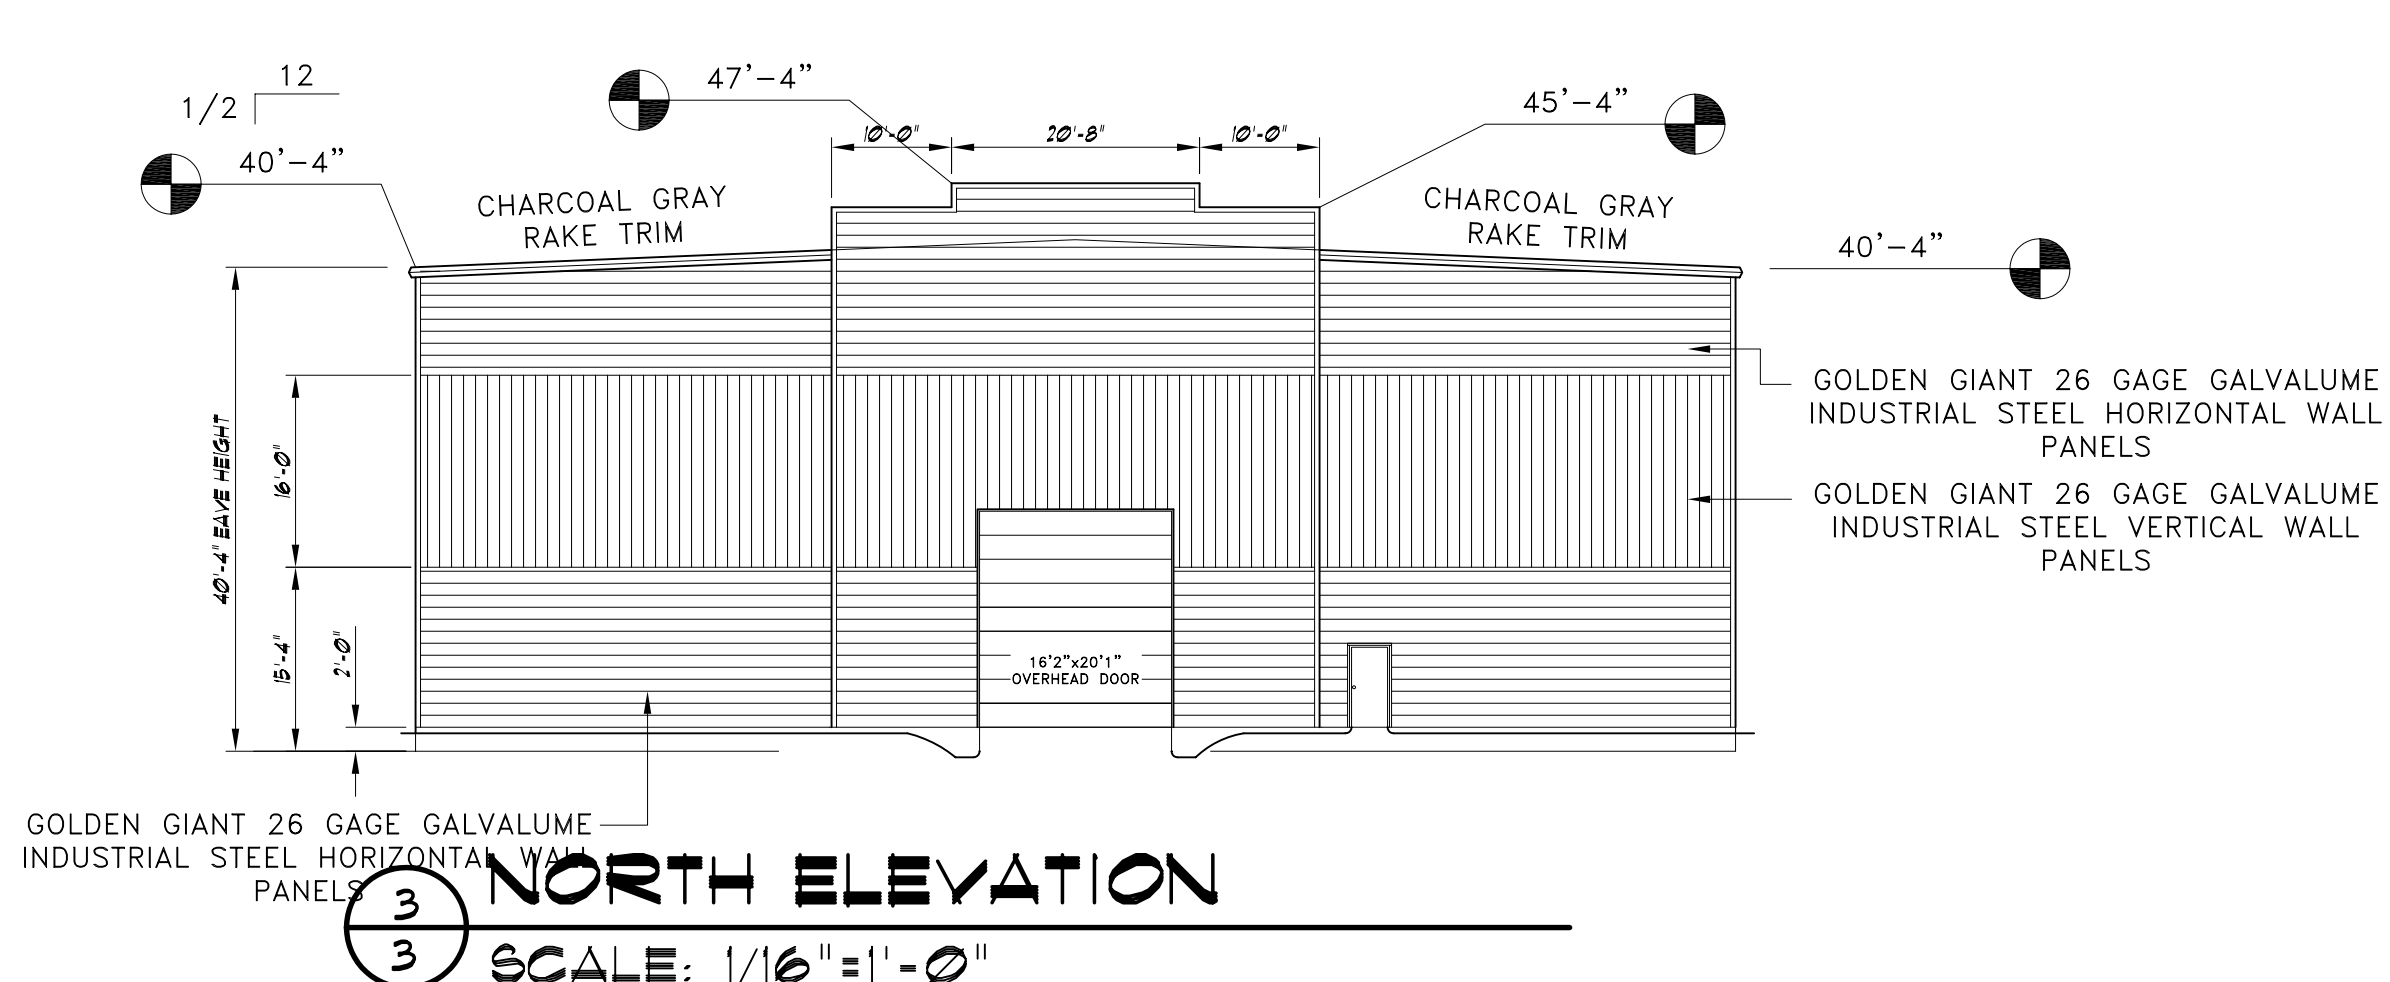

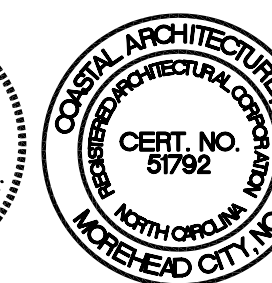


THESE DRAWINGS REPRESENT CERTIFICATION DOCUMENTS.
(PLEASE NOTE THAT CONSTRUCTION IS UNDERWAY AT TIME OF
PREPARATION OF THIS DOCUMENT.) (REFERENCE IS ALSO GIVEN TO
ORIGINAL DRAWINGS DATED 04 DECEMBER 2015 BY COASTAL
ARCHITECTURE.) THE UNDERSIGNED REGISTERED ARCHITECT
CERTIFIES THAT BUILDING UNITS SHOWN HERE REPRESENTS THE
LAYOUT, LOCATION, CEILING AND FLOOR ELEVATIONS, UNIT
NUMBERS AND DIMENSIONS OF THE UNITS AS DIMENSIONED IN
ORIGINAL CONSTRUCTION DOCUMENTS.


LEE D. DIXON JR., AIA
COASTAL ARCHITECTURE.pllc

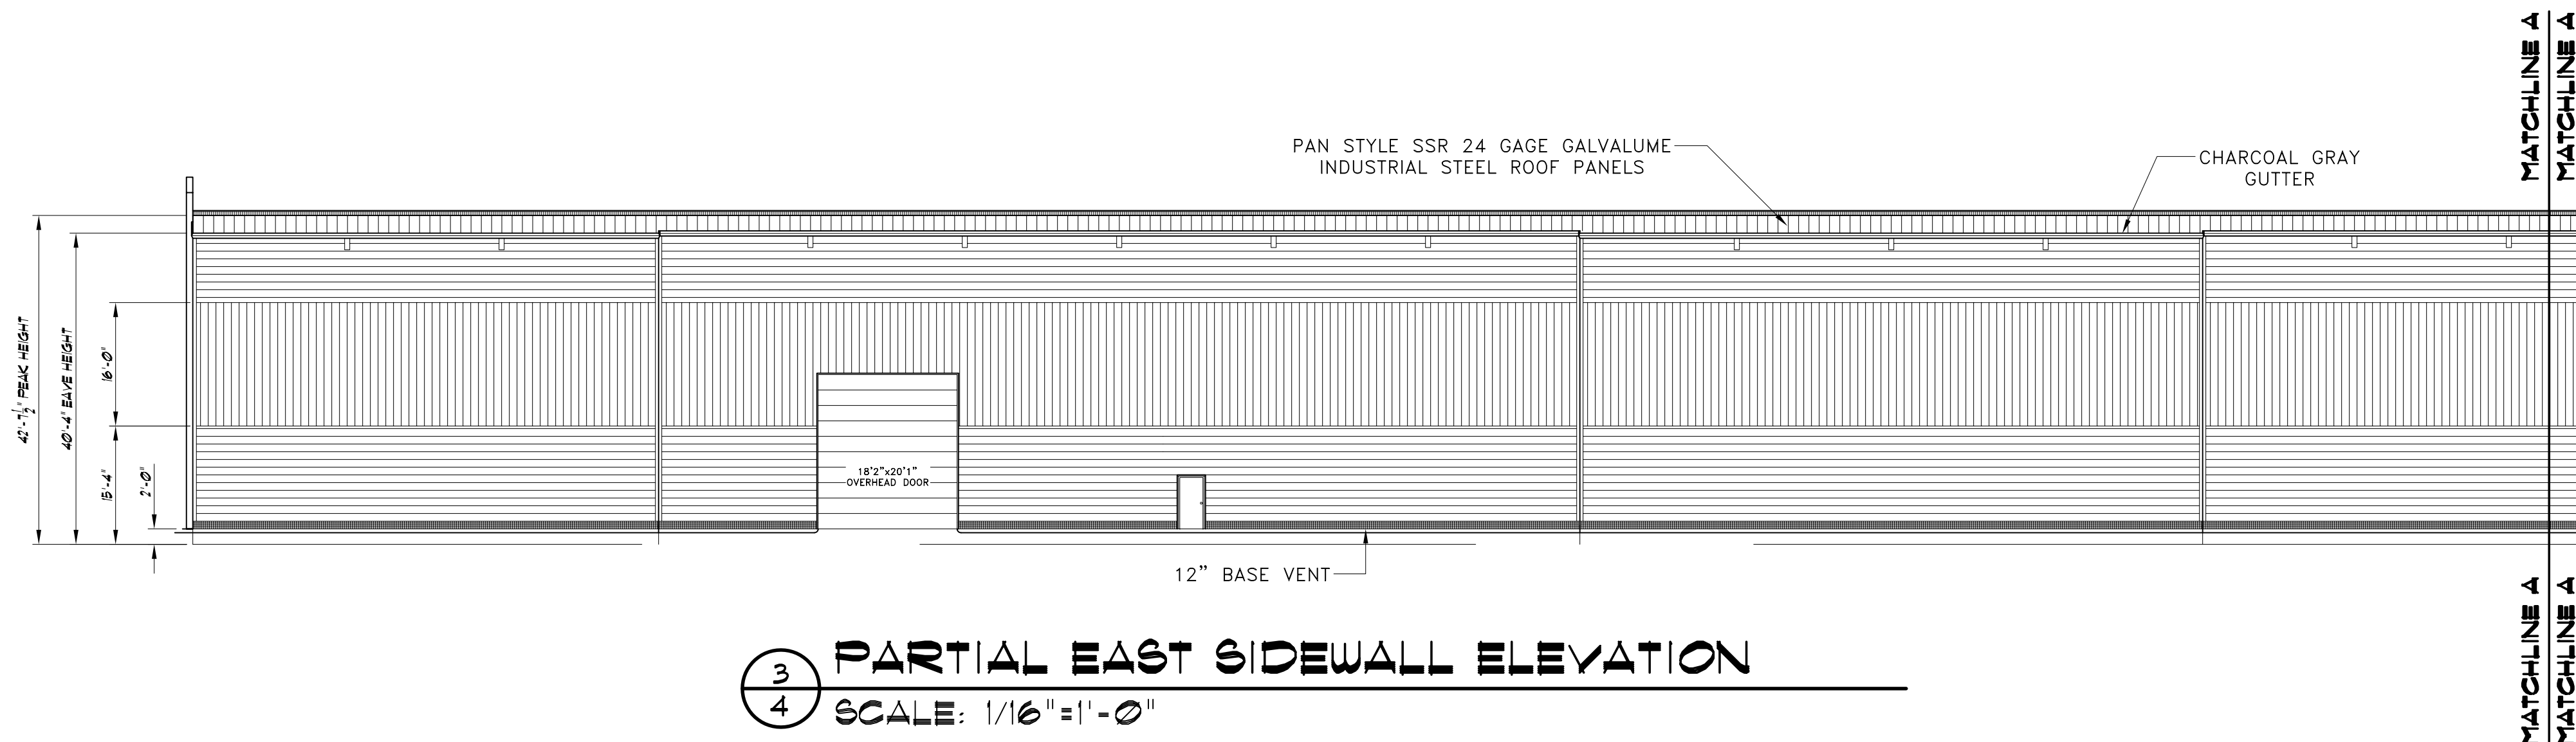

3 PARTIAL EAST SIDEWALL ELEVATION
4 SCALE: 1/16" = 1'-0"

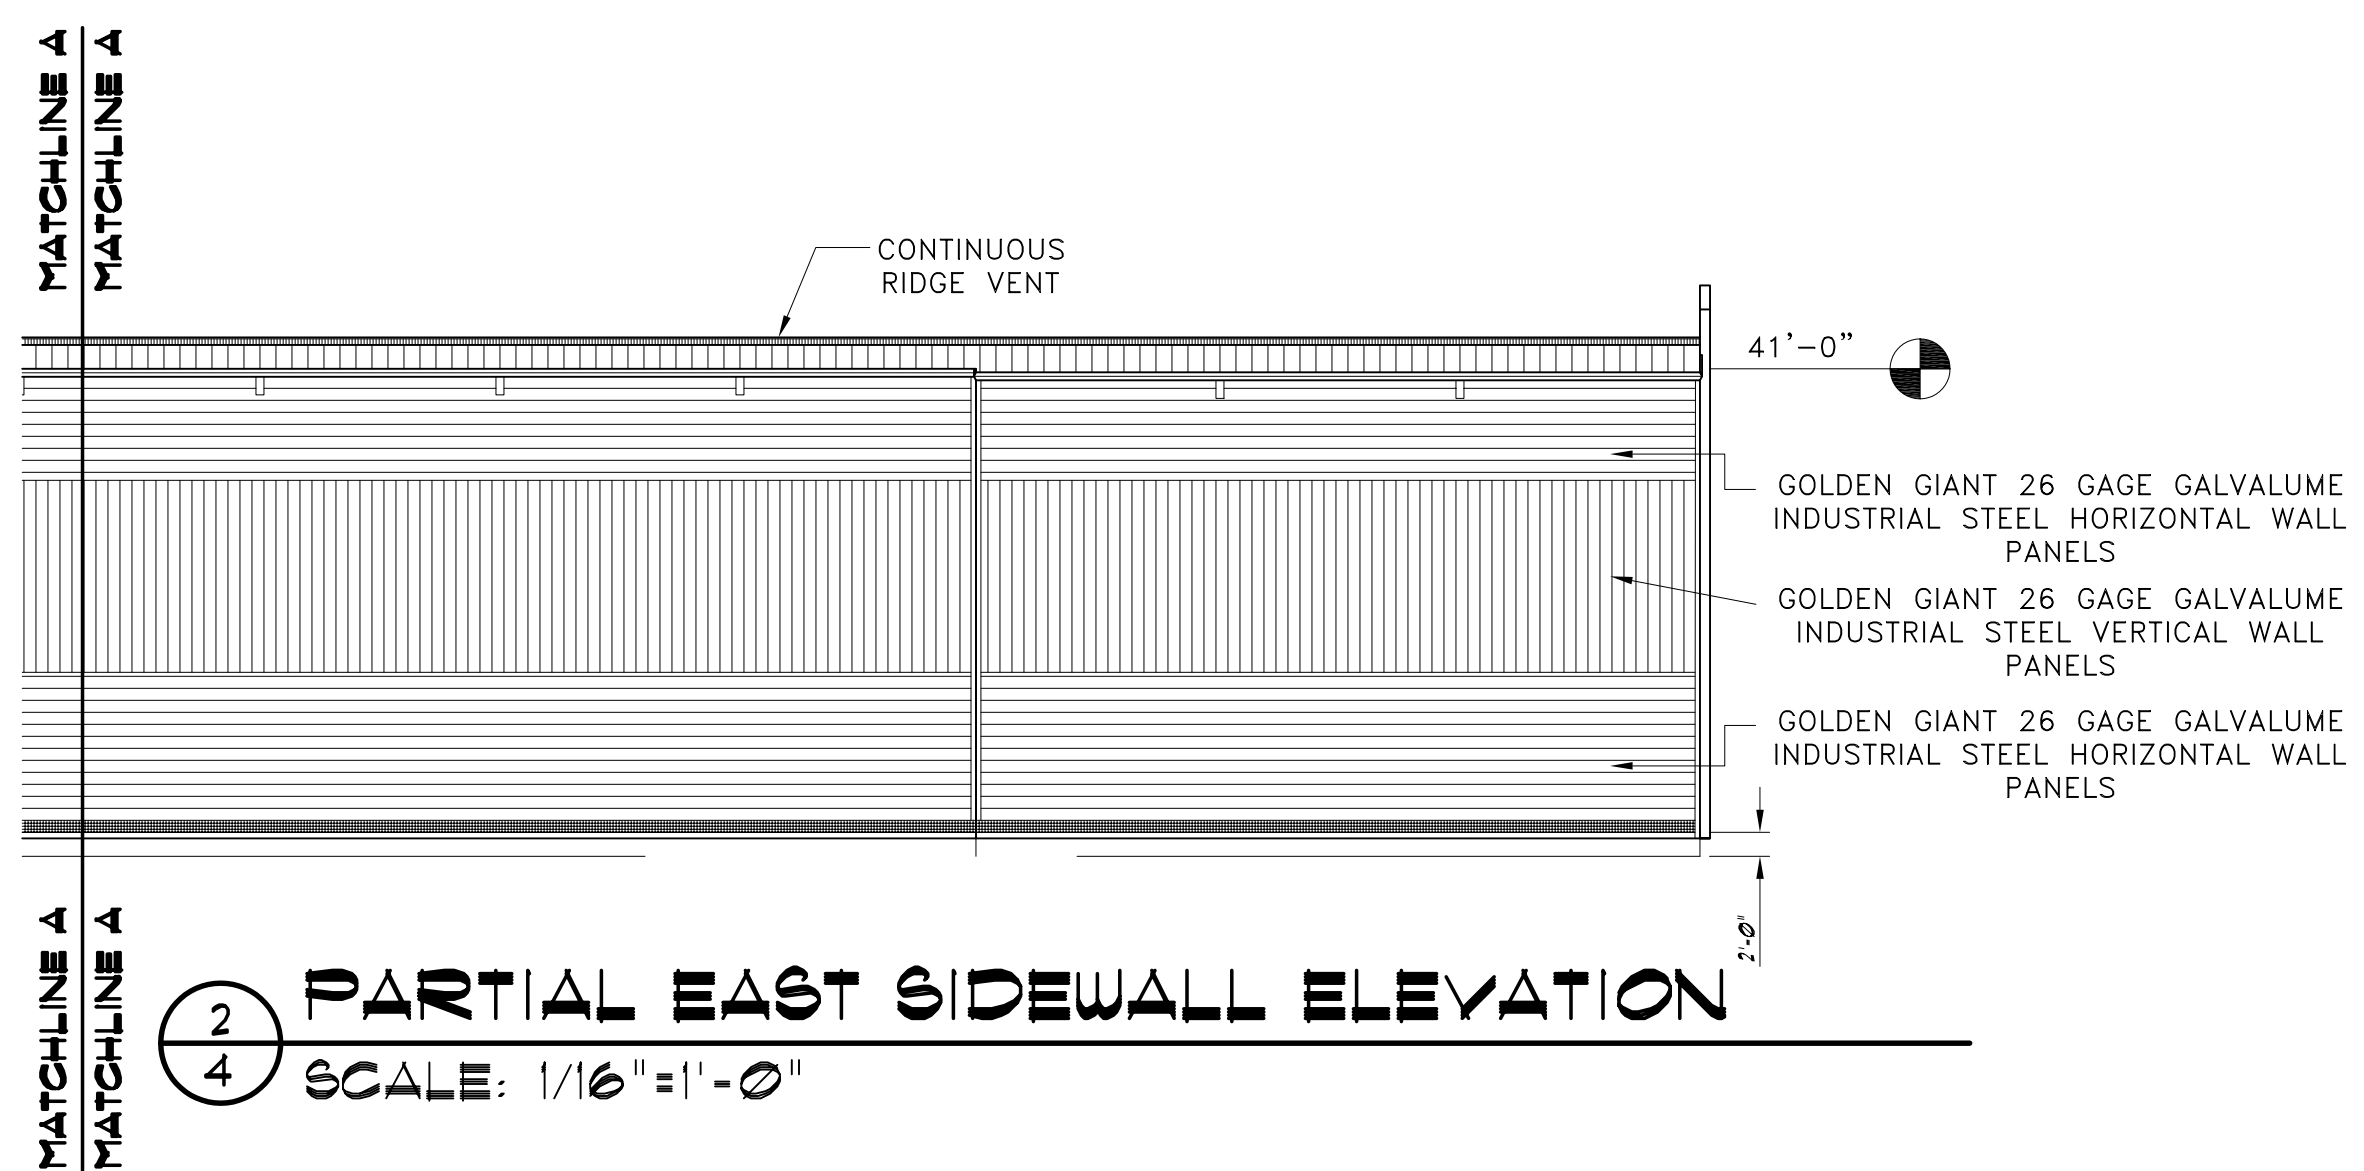

2 PARTIAL EAST SIDEWALL ELEVATION
4 SCALE: 1/16" = 1'-0"

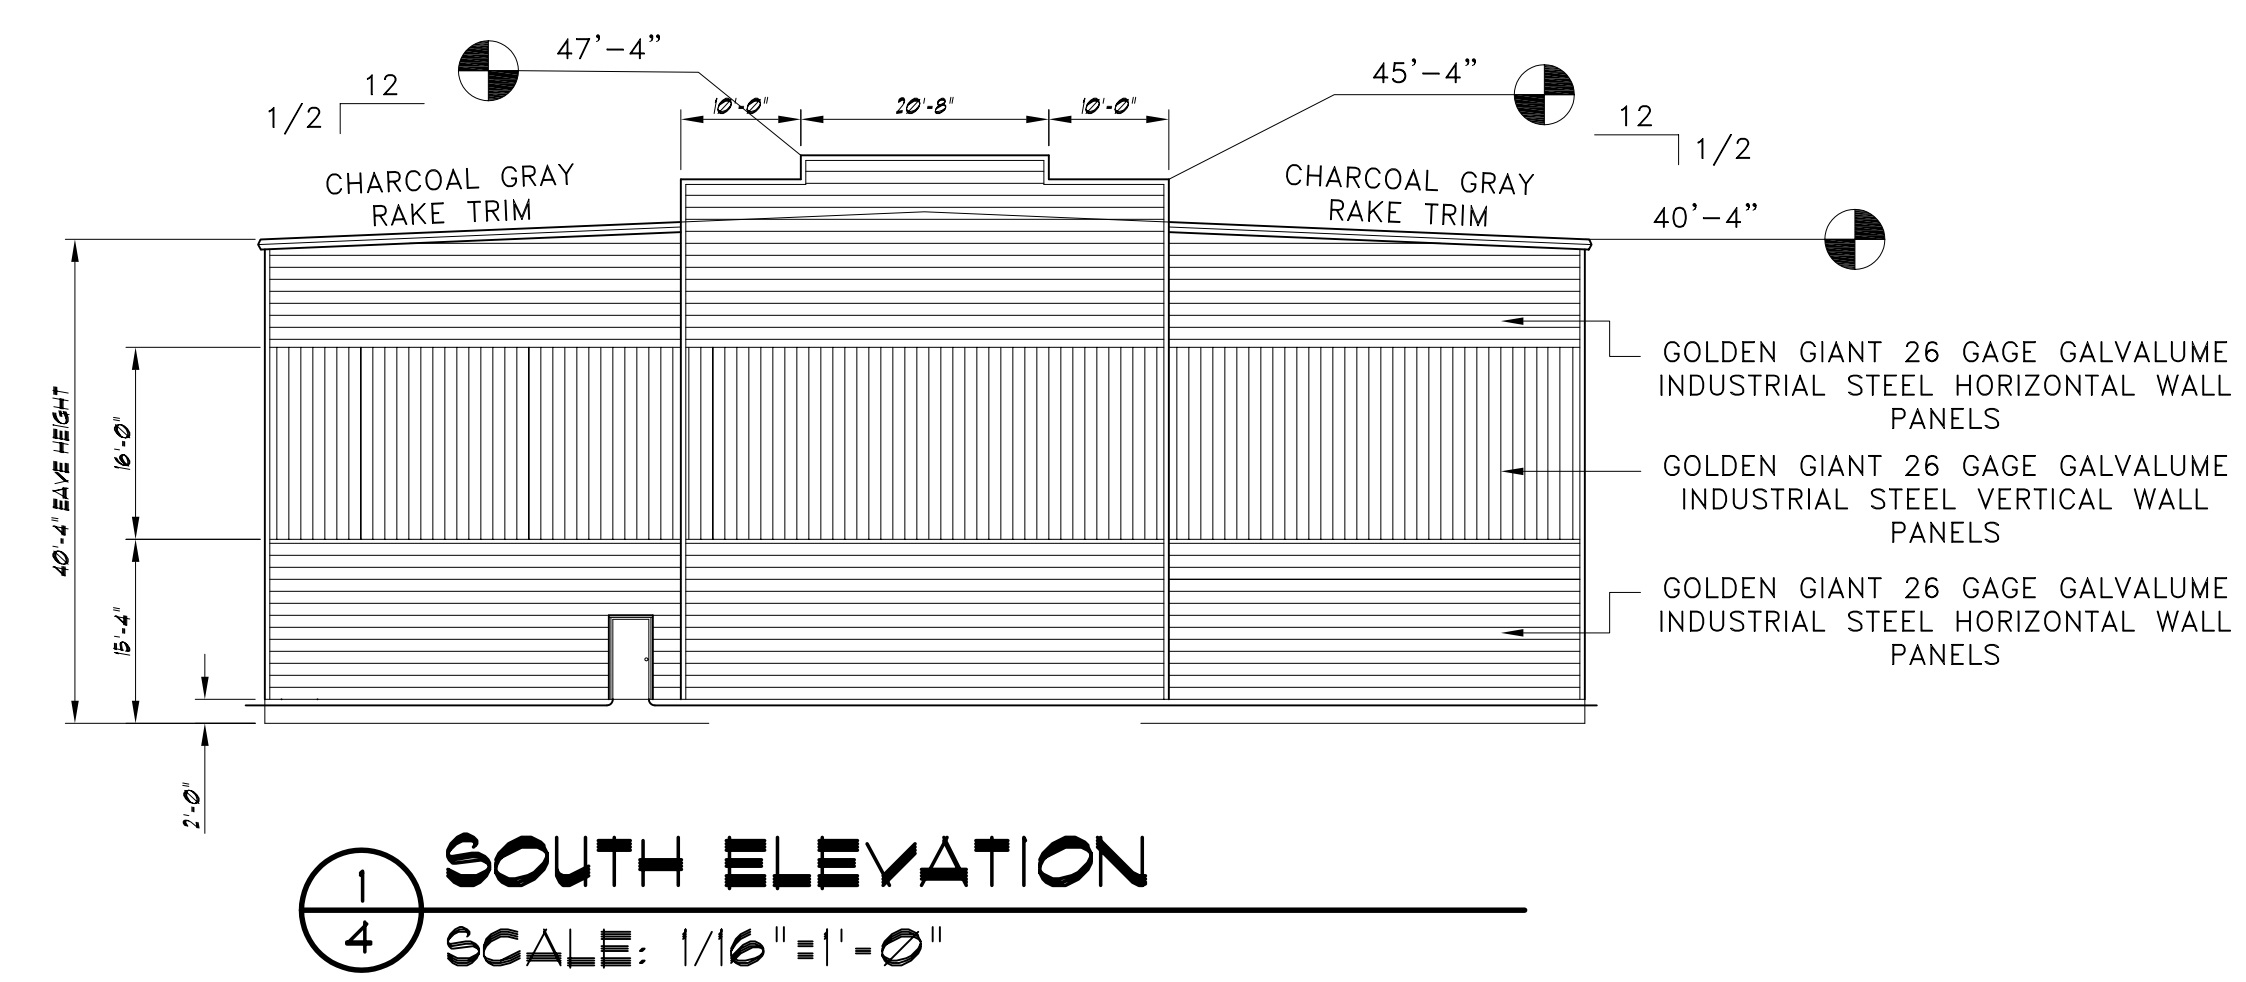

1 SOUTH ELEVATION
4 SCALE: 1/16" = 1'-0"

FRONT STREET VILLAGE CONDOMINIUMS
DRYSTACK 2
BEAUFORT, NORTH CAROLINA

16016

ISSUED: 31 MAY 16
DWG BY: MLR
CKD BY: LDD

REVISIONS

SHEET NO.
4
OF