


**STAIR 1 ENLARGED**  
**PARTIAL PLAN** (REFERENCE 1/A-1)  
SCALE: 3/4" = 1'-0"

**14028**

ISSUED: 14 SEPT. 15  
DWG BY: MLR  
CKD BY: LDD

REVISIONS

SHEET NO.  
**BD-1**  
OF

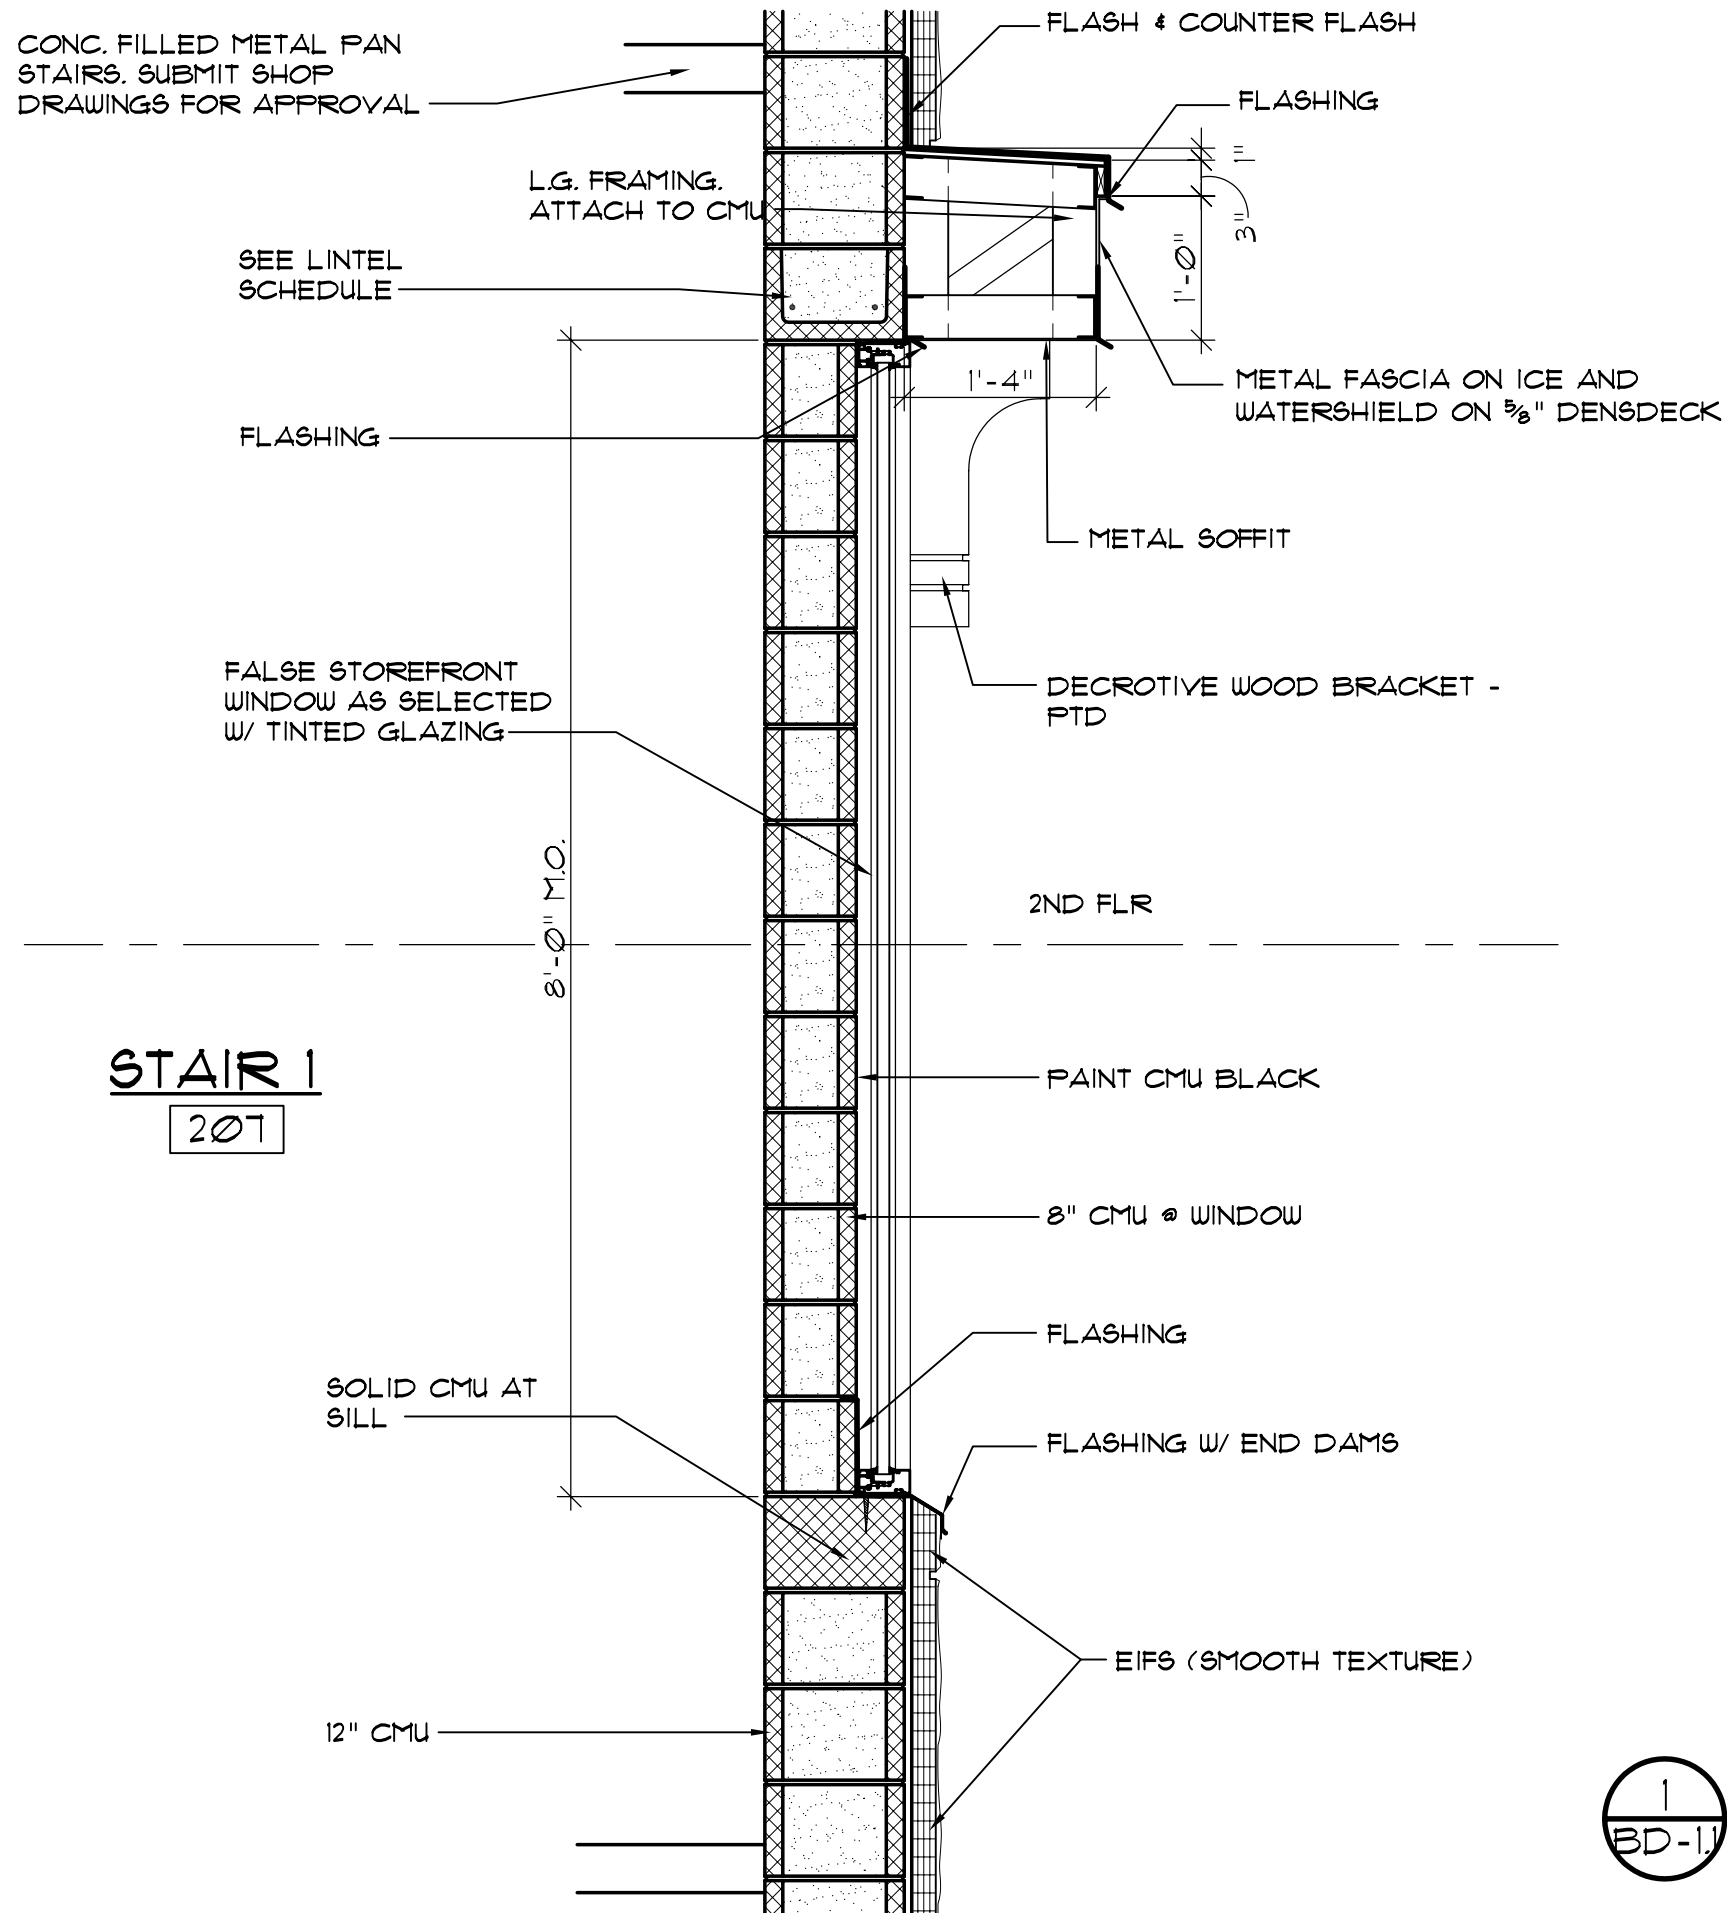


1  
BD-1.1

**STAIR 1 PARTIAL SECTION**

SCALE: 3/4" = 1'-0"

THESE DRAWING AND SPECIFICATIONS REPRESENT AN INSTRUMENT OF SERVICE AND AS SUCH SHALL REMAIN IN OWNERSHIP WITH THE ARCHITECT. USE OR REPRODUCTION BY ANY MEANS, IN WHOLE OR IN PART, WITHOUT THE ARCHITECT'S WRITTEN CONSENT, IS PROHIBITED.

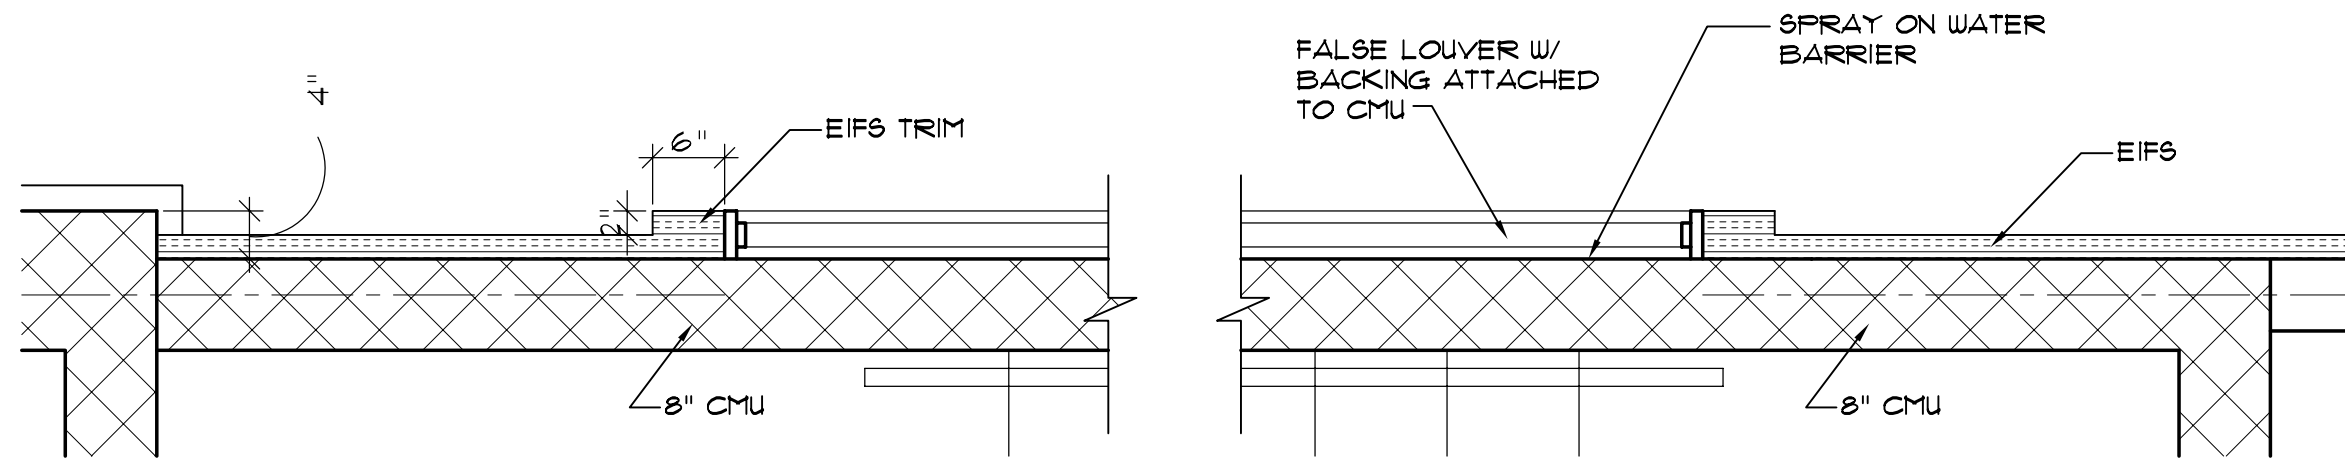

**STAIR 2**  
215

**STAIR 2 ENLARGED  
PARTIAL PLAN**

1  
BD-2

SCALE: 3/4" = 1'-0"


REF. 2/A-1

**14028**

ISSUED: 14 SEPT. 15  
DWG BY: MLR  
CKD BY: LDD

REVISIONS

SHEET NO.  
**BD-2**  
OF

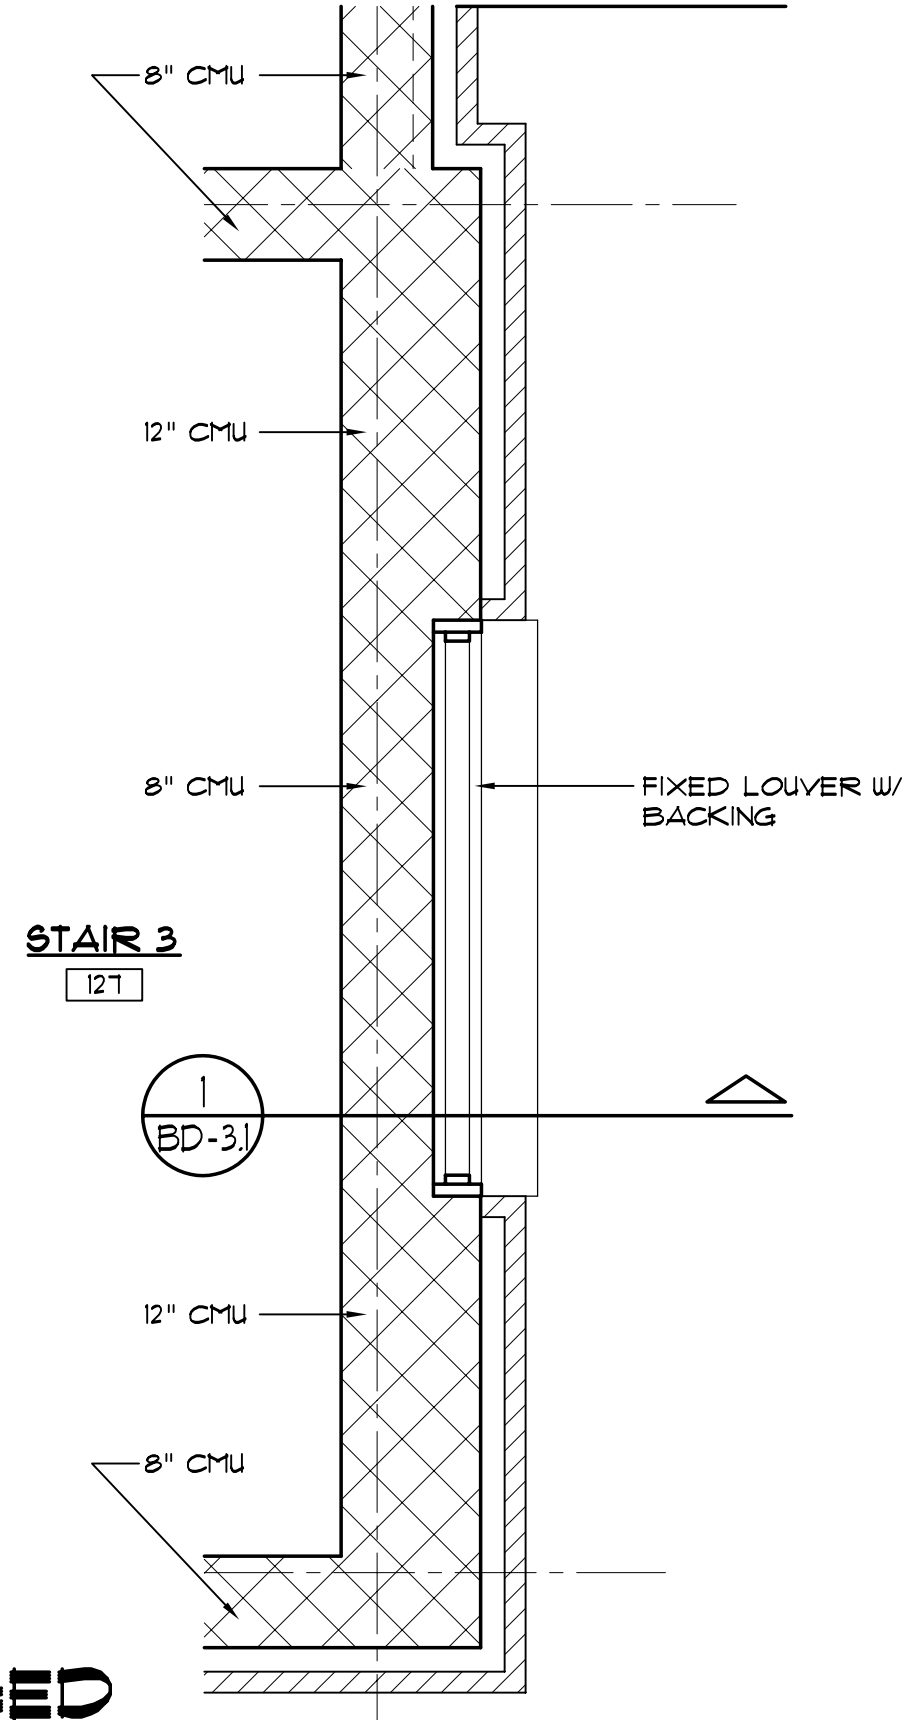


**STAIR 3 ENLARGED PARTIAL PLAN** (REF 3/A-1)  
 1 BD-3.1  
 SCALE: 3/4" = 1'-0"

**14028**

ISSUED: 14 SEPT. 15  
 DWG BY: MLR  
 CKD BY: LDD

REVISIONS


SHEET NO.  
**BD-3**  
 OF

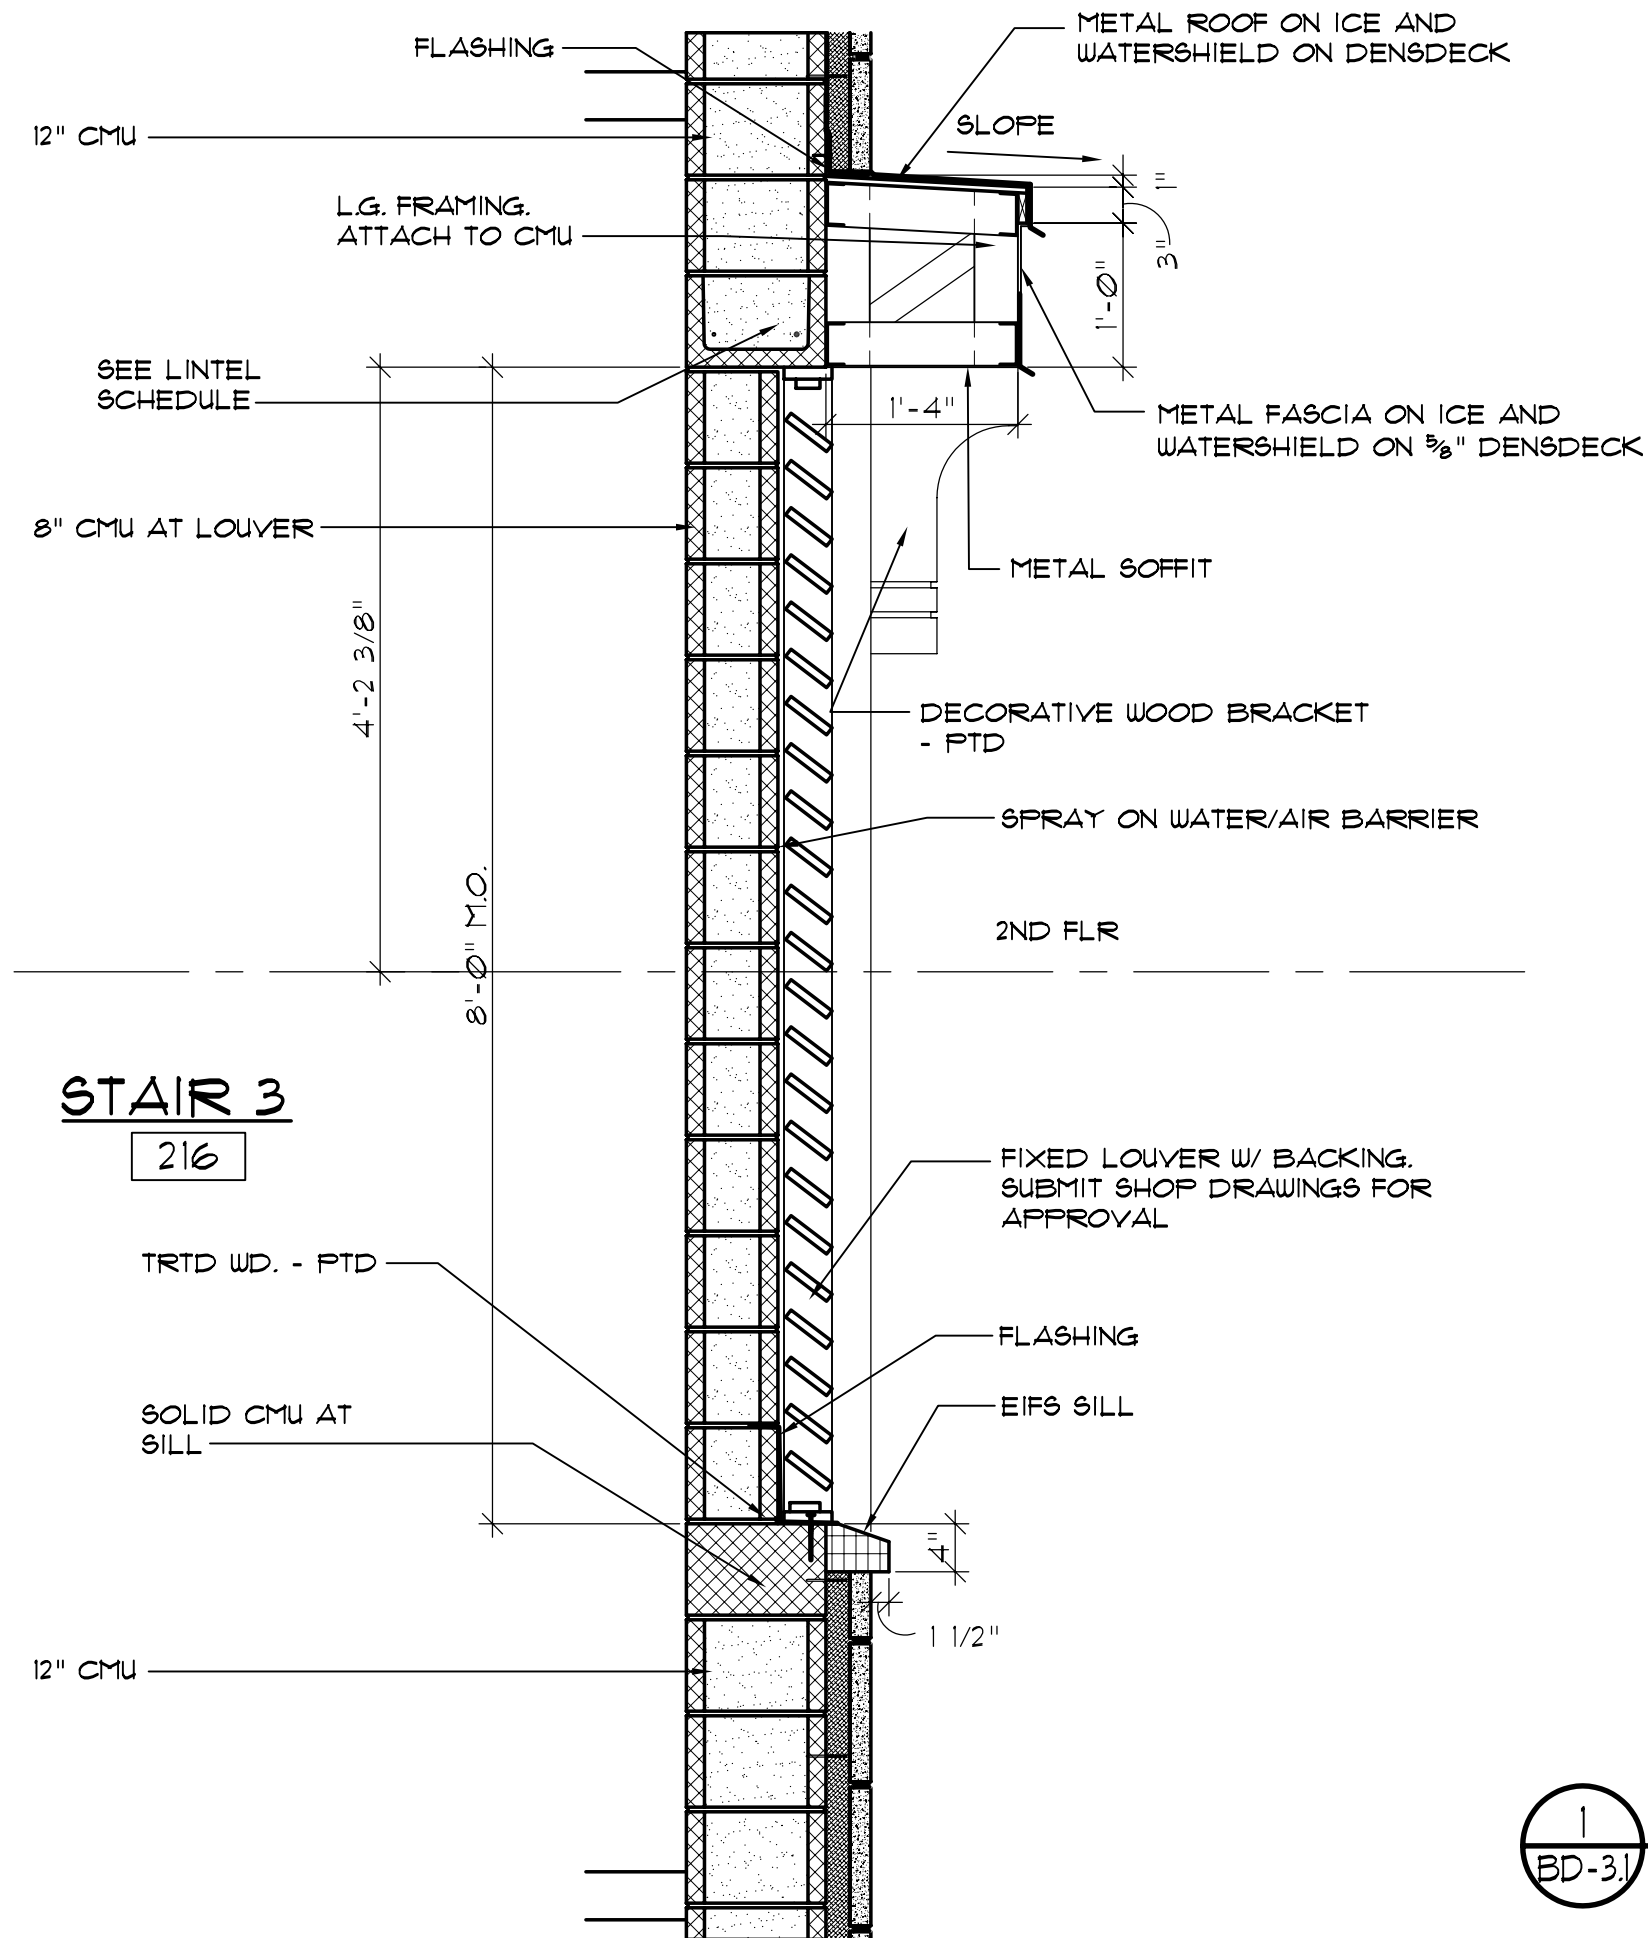

**STAIR 3**  
216

**STAIR 3 PARTIAL SECTION**

(REF. 1/A-5)

1  
BD-3.1

SCALE: 3/4" = 1'-0"

**14028**

ISSUED: 14 SEPT. 15  
DWG BY: MLR  
CKD BY: LDD

REVISIONS

SHEET NO.  
**BD-3.1**  
OF