


October 9, 2017

Addendum 2 Chevrolet of New Bern

The following addendum shall supersede previous information and does hereby become part of the contract documents.

- Sheet A-3.1: Building A, Door 100A is not an existing door as stated in schedule. Provide a new aluminum door (type B) with hardware.
- Detail 4 on A-5.1: The 'Accessories' Sign on the Retail Parts Slat Wall is to be provided by Owner.
- See attached BD-1
- Clarification: The new Lincoln Volvo Service Drop-off canopy is to be a PEMB. It is understood
 that some minor modifications are necessary to fit PEMB structure requirements. All columns
 and fascia to be clad with ACM on ice and water shield on 5/8" plywood attached to framing as
 required.
- Clarification: 1/A-5.1; in lieu of canopy overhang, build structure flush with face of columns. Canopy ACM panels to be applied to face of structure.
- Clarification: 1/A-5.2; overhang of canopy should be 4'-0" from center of column.
- Clarification:
 - The contractor may use existing on-site electricity and water.
 - The general contractor is to provide their own porta-john.
 - The Owner will provide Builders Risk insurance.
- Clarification: For all WX windows/Storefront scheduled to be replaced, the contractor to field measure the sizes required. Do not scale the drawings. The intent is to match existing sizes.
- Sheet A-2.1: Eliminate the door going from Room 203 to Room 204.

End of Addendum 2

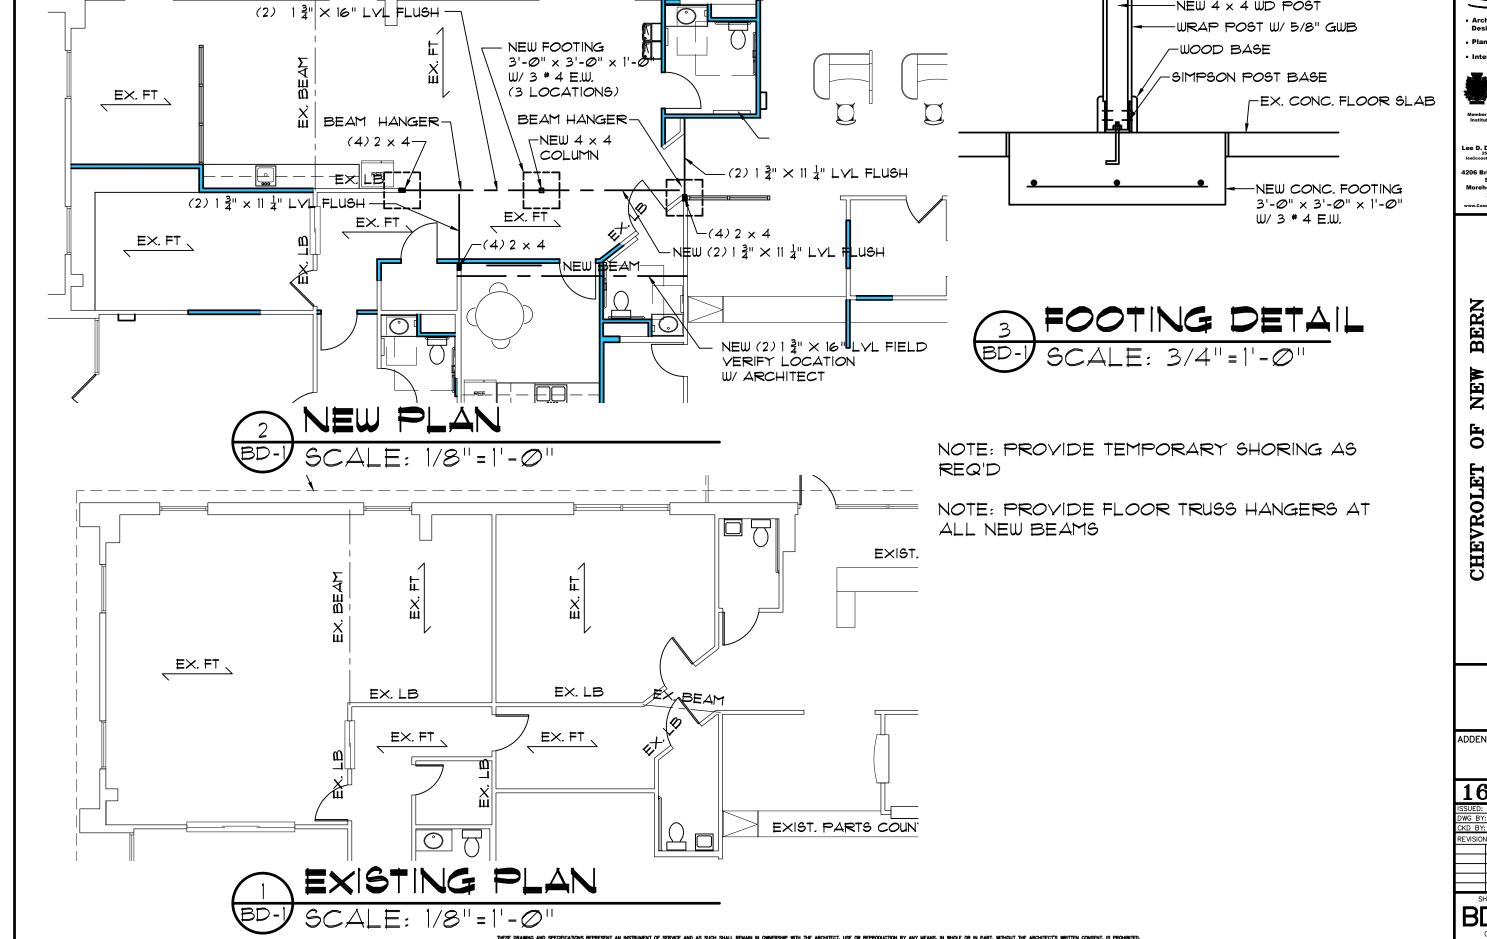

Coastal

-NEW 4×4 WD POST

Planning

AIA Member of the America Institute of Architects

Lee D. Dixon, Jr., AIA

4206 Bridges St. Ext Suite C Morehead City, NC 28557

NEW OF

ADDENDUM 2

16033

BD-1