

REVISED STAGE BUILDING SECTIONS

24034

ISSUED: 13 NOV 24

DWG BY: MSG/SKC

CKD BY: LDD


REVISIONS

PERMIT 08/19/24

SHEET NO.


BD-5

OF

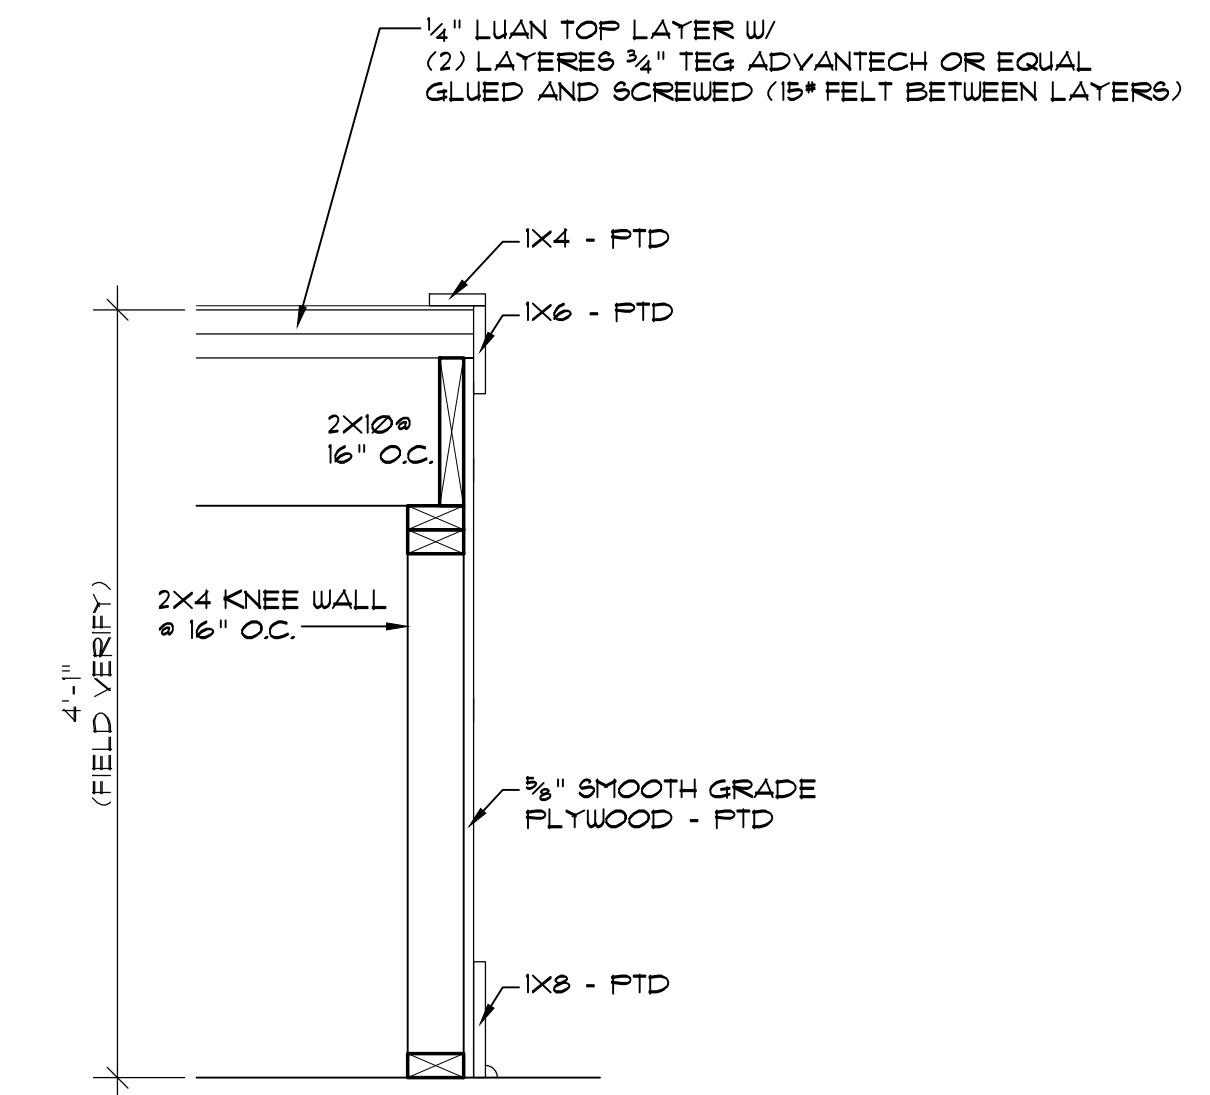


NOTE: ALL WOOD TRIM TO BE NO1 POPLAR

3 STAGE APRON DETAIL
SCALE: 1" = 1'-0"

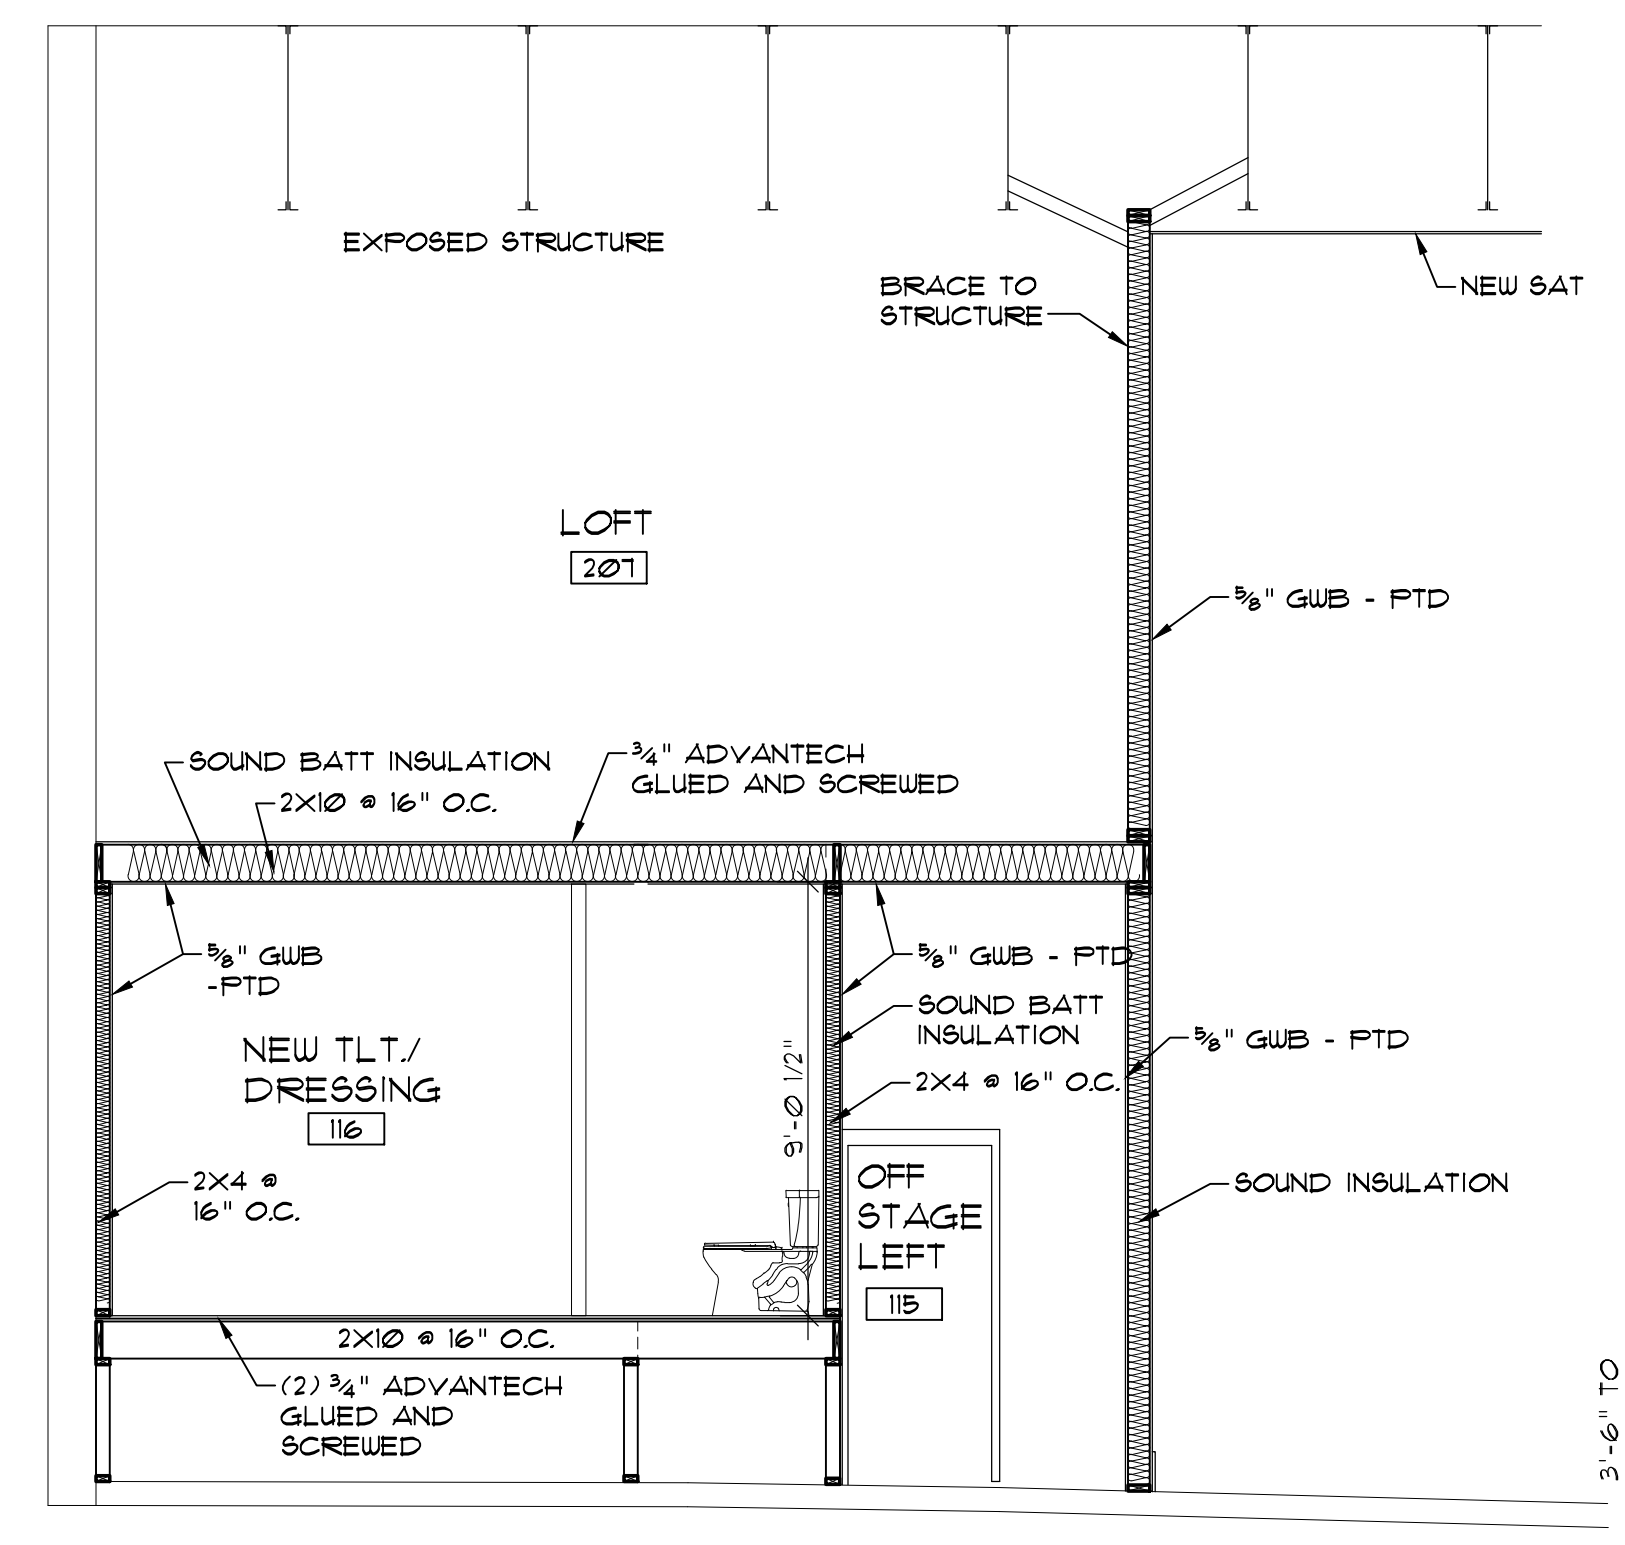

2 SECTION @ NEW TLT./DRESSING
SCALE: 1/4" = 1'-0"

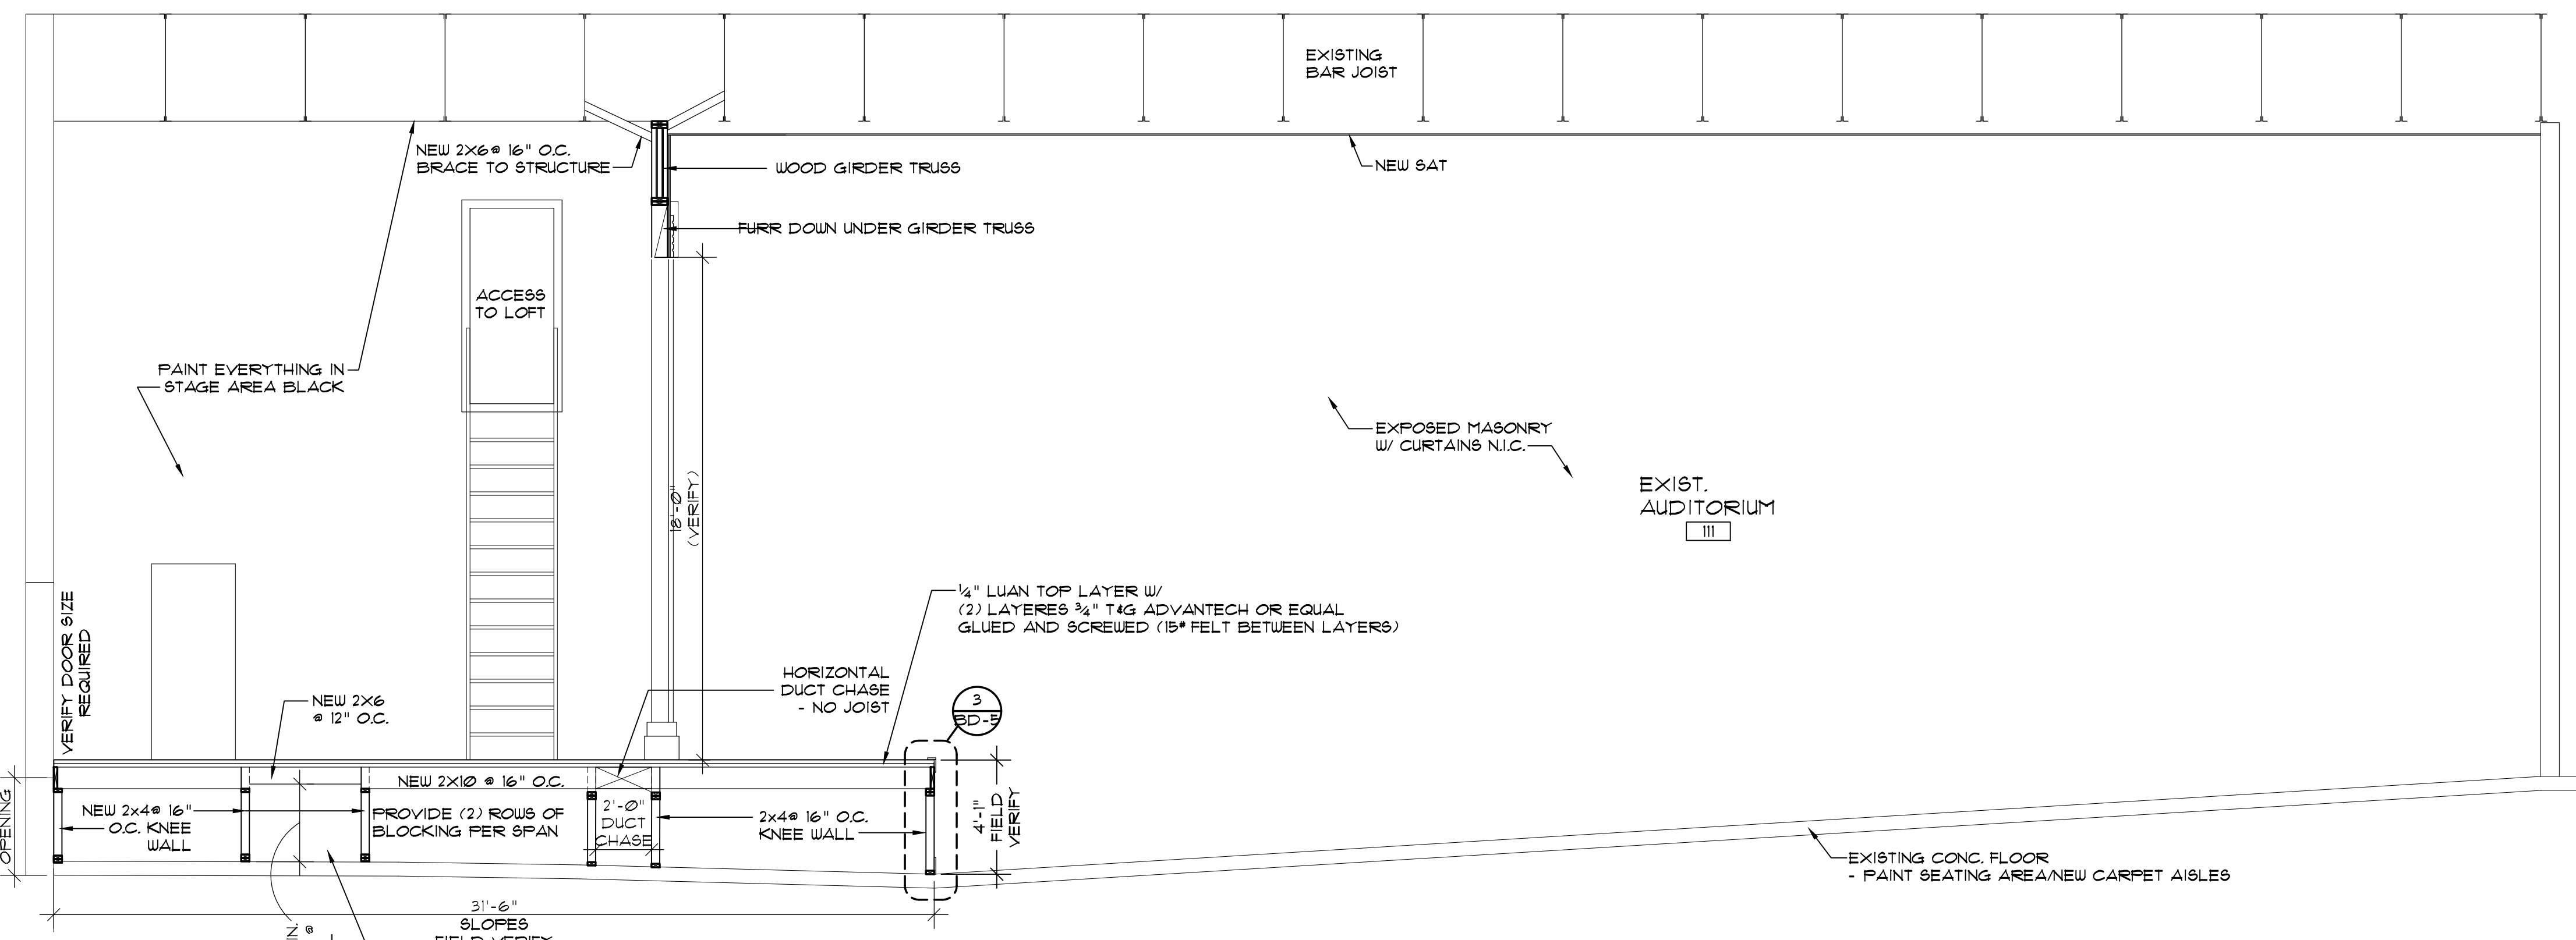

1 BUILDING SECTION
SCALE: 1/4" = 1'-0"