

23 May, 2024


Addendum 4

Columbus County 911 Center

The following addendum shall supersede previous information and does hereby become part of the contract documents.

- Clarification: 2, 3 and 4/A-1.2; Details are for generic shear walls, they can be modified to annotate 3.58" walls vs 6 as the case may be. The shear walls are simple braced elements within the otherwise standard interior LGS partition wall. Only the chords, (the extreme ends), and the strapping is the part of the shear wall. The standard top and bottom track is that of a typical interior partition wall.
- Clarification: See Attached SK01 for clarification on Frame Screen Parallel to Joists.
- Clarification: Cat 6a cabling is to be part of the base bid.

End of Addendum 4

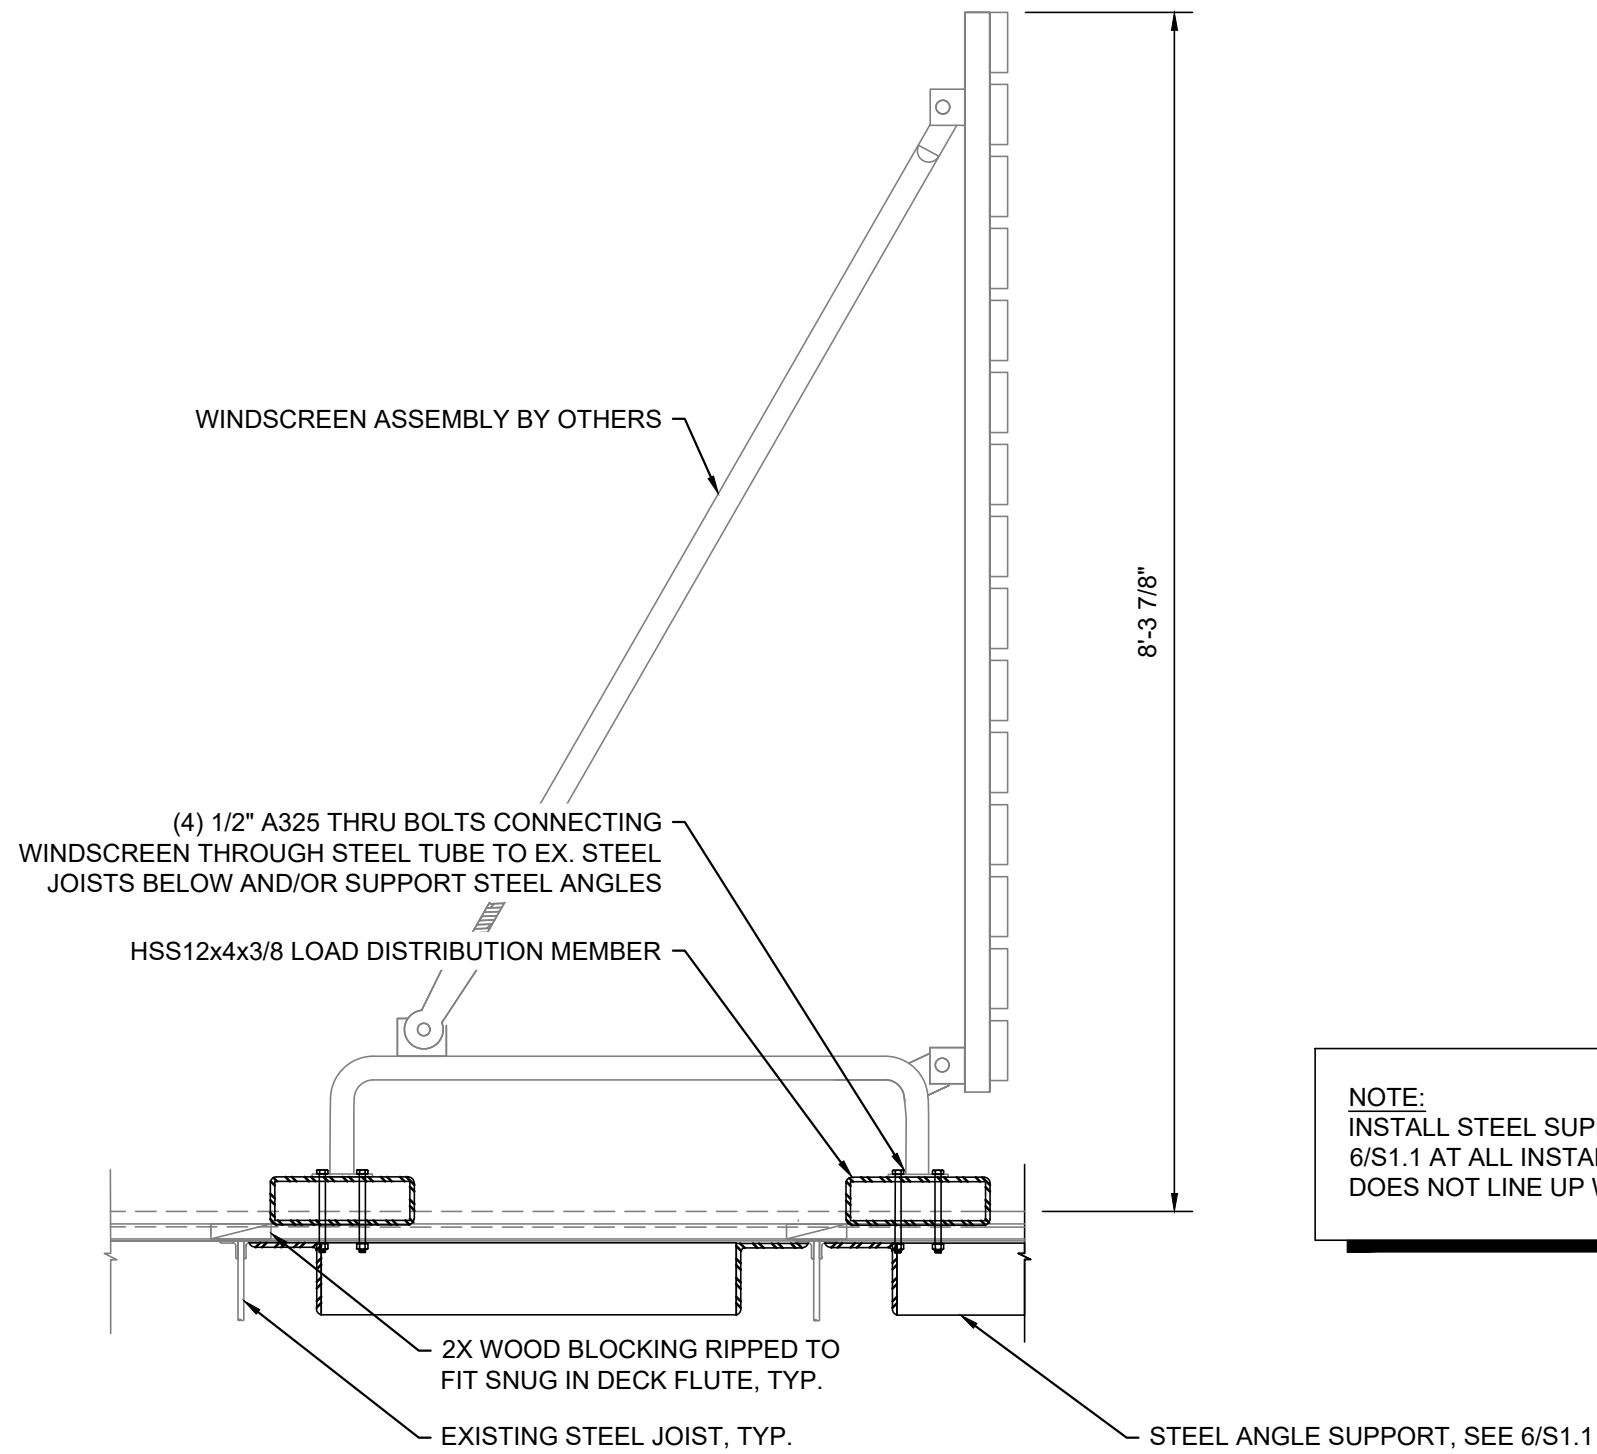


NOTE:
 INSTALL STEEL SUPPORT ANGLES DETAILED IN 6/S1.1 AT ALL INSTANCES WHERE FRAME SCREEN DOES NOT LINE UP WITH EXISTING JOISTS

5 FRAME SCREEN SECTION (PARALLEL TO JOISTS)
 ARCH REF: 6/A-5.2

Scale: 3/4" = 1'-0"

FOR CONSTRUCTION

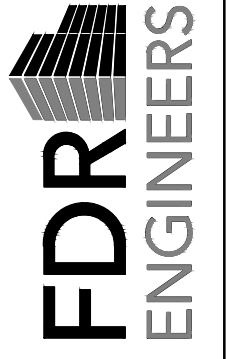

13200 Strickland Rd.,
 Suite 114, Box 332
 Raleigh, NC 27613
 Ph. 919.810.7182

Project Name
 COLUMBUS 911 CALL CENTER
 RTU UPFIT
 WHITEVILLE, NORTH CAROLINA
 Sheet Title
 FRAME SCREEN SECTION (PARALLEL TO JOISTS)

DRAWN BY:	JTF
APPROVED BY:	HMH
PROJECT #:	23-263
DATE:	05/23/2024

Sheet
SK01

Ownership of Instruments of Service: All reports, plans, specifications, computer files, field data, notes and instruments prepared by the design professional as instruments of service shall remain the property of the design professional. All common law, statutory and other reserved rights including the copyright thereto.