


**REPAIRS TO
CARTERT COMMUNITY THEATRE
MOREHEAD CITY, NORTH CAROLINA**

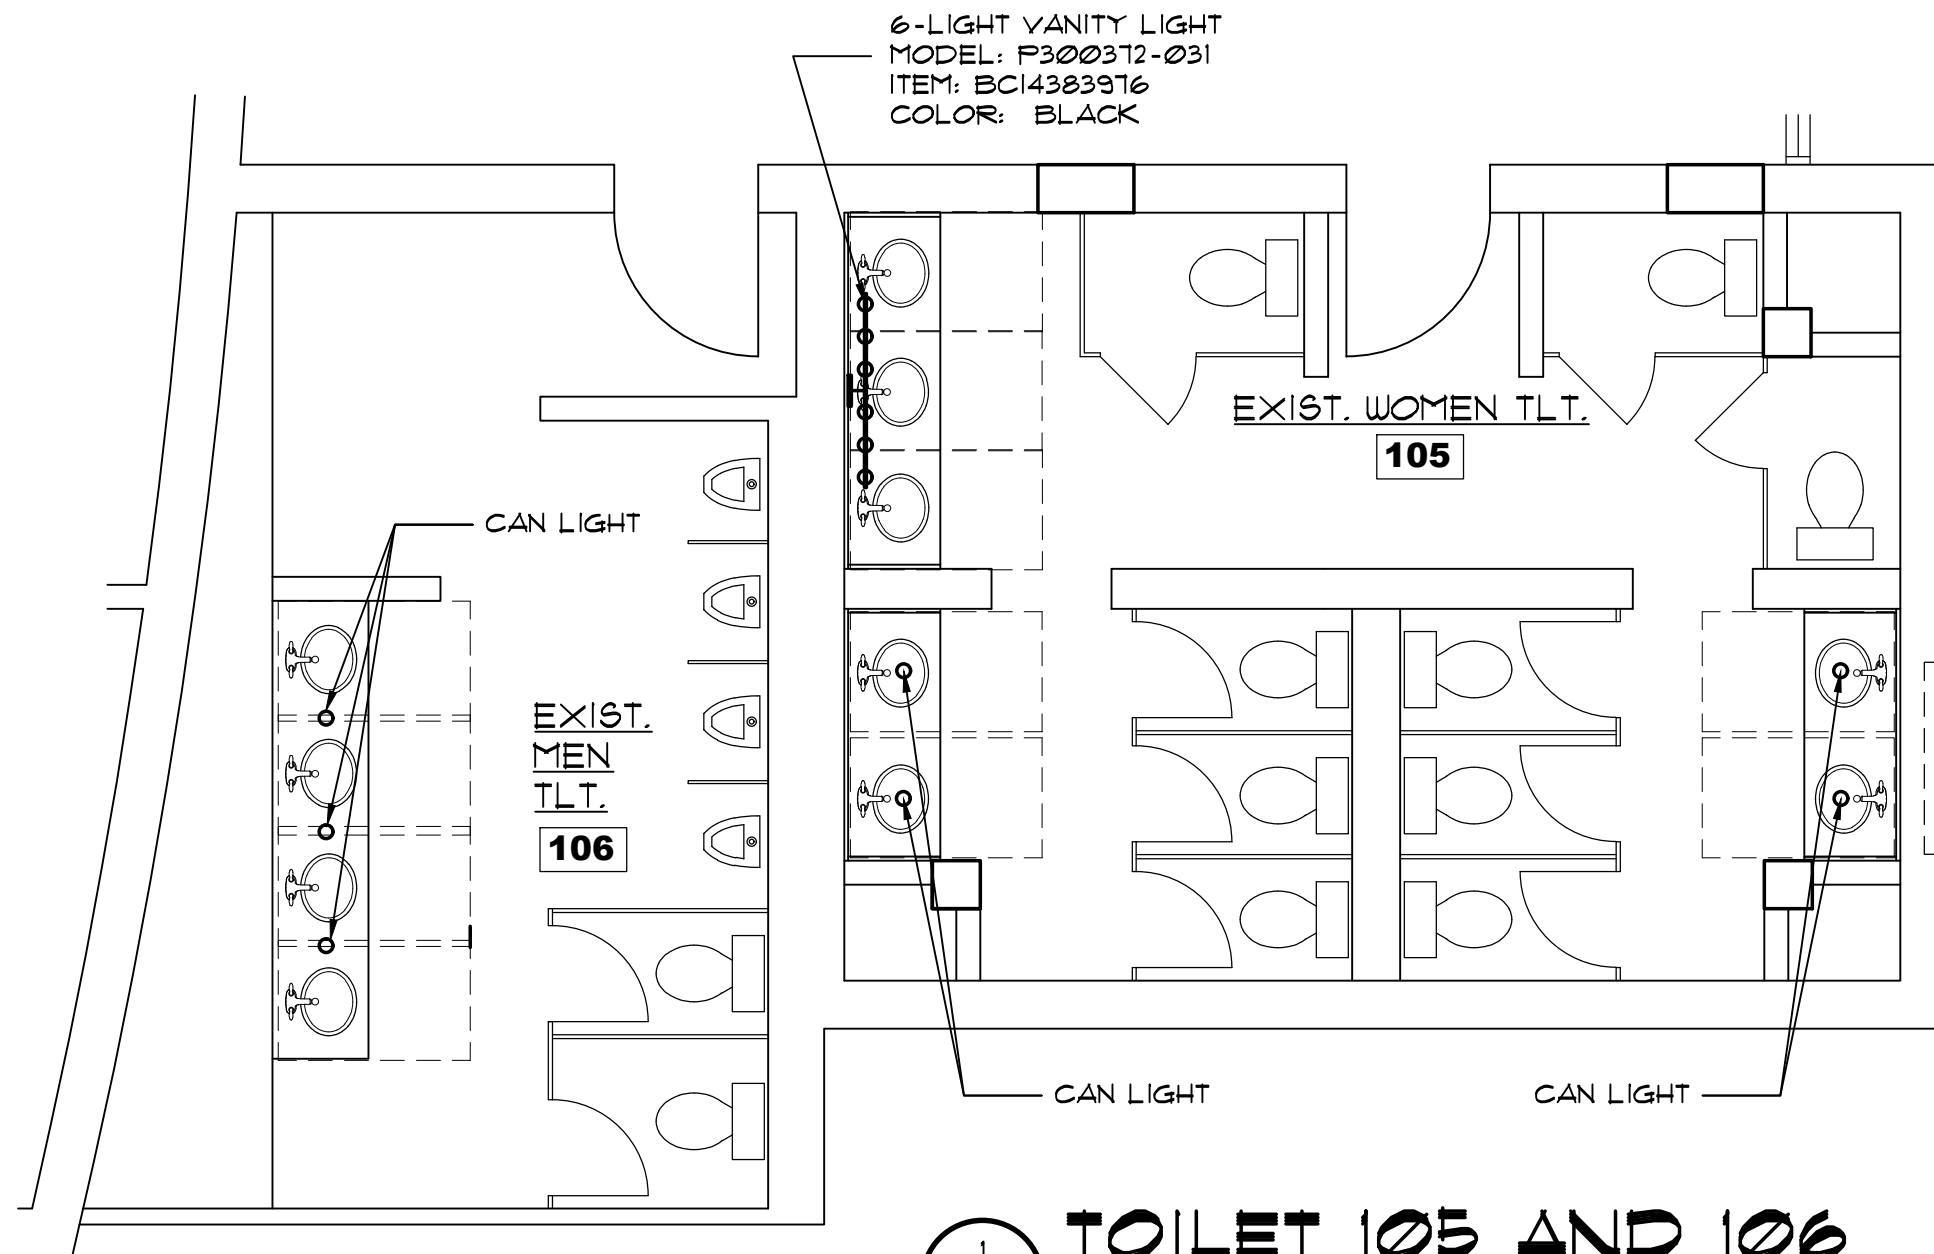

1 TOILET 105 AND 106
BD-6 SCALE: 1/4" = 1'-0"

REVISED VANITY LIGHTING

24034

ISSUED: 11/20/24
DWG BY: SKC
CKD BY: LDD

REVISIONS

SHEET NO.
BD-6
OF 1